


Planta Baixa: Segundo Pav. ESC.: 1:200

Planta Baixa: Terceiro Pav. ESC.: 1:200

Planta Baixa: Quarto Pavimento ESC.: 1:200

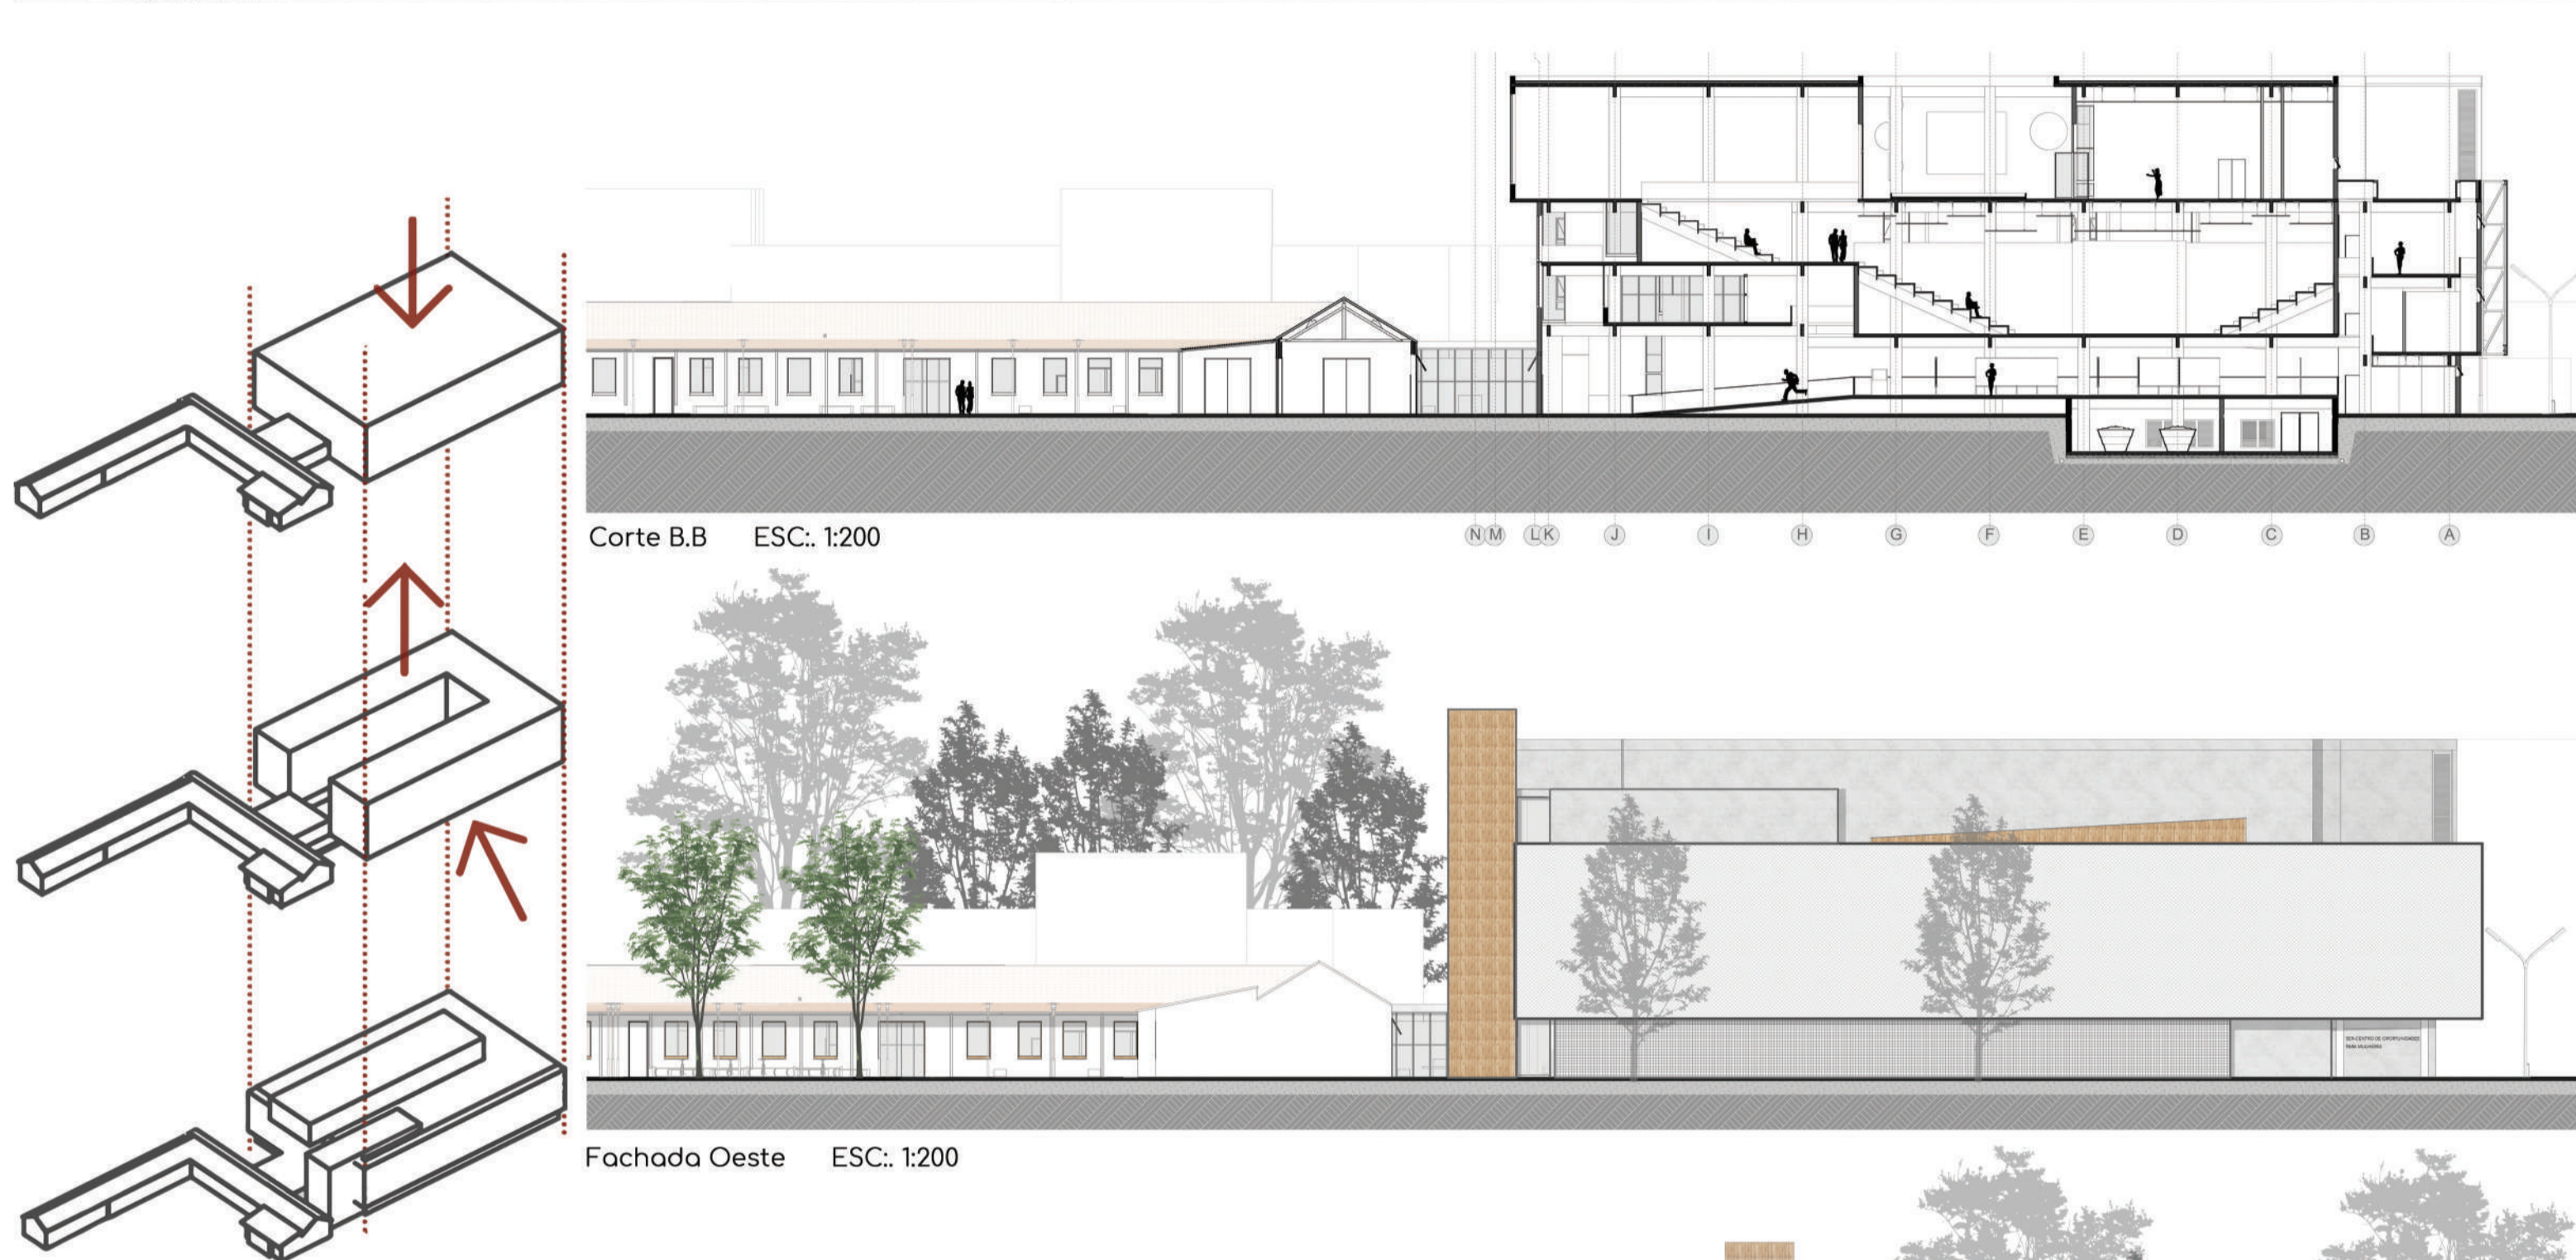

Corte B.B ESC.: 1:200

Fachada Oeste ESC.: 1:200



Fachada Leste ESC.: 1:200

Fachada Sul ESC.: 1:200

Fachada Norte ESC.: 1:200

