

PLANTAS BAIXAS



PLANTA BAIXA SUBSOLO 02



PLANTA BAIXA SUBSOLO 01




PLANTA BAIXA TÉRREO




PLANTA BAIXA 2º PAVIMENTO (TIPO 01 RESIDENCIAL)

CORTES

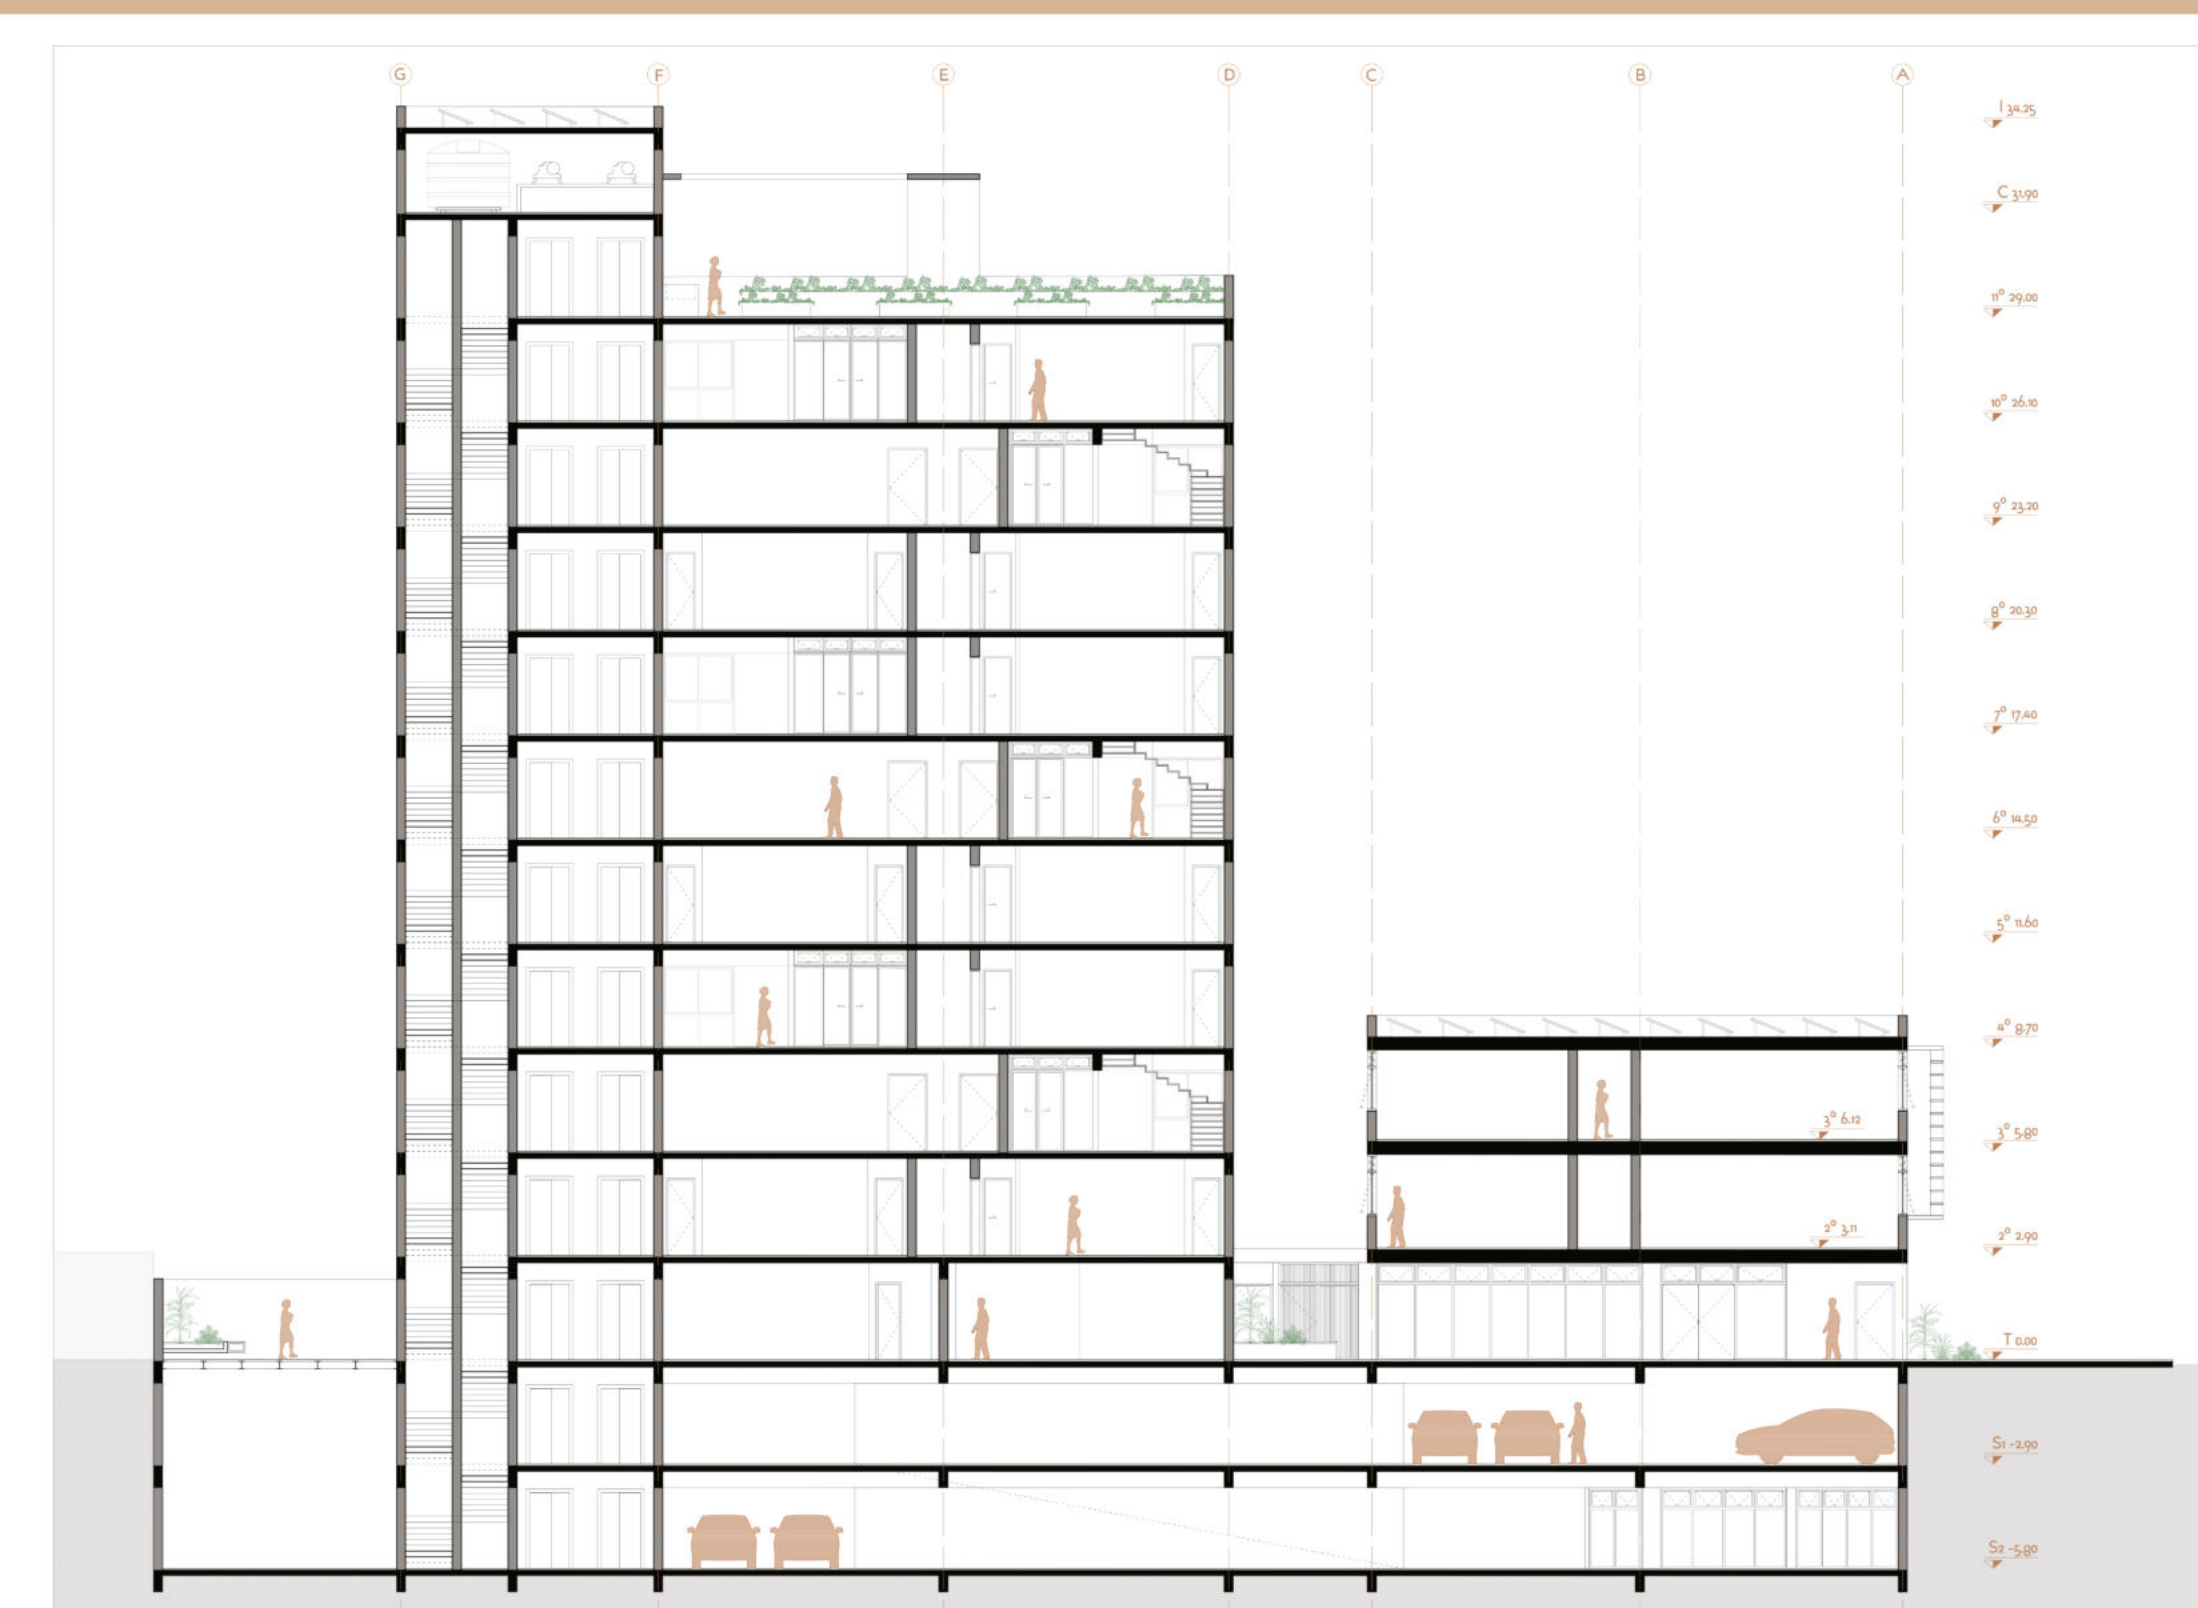


CORTE AA

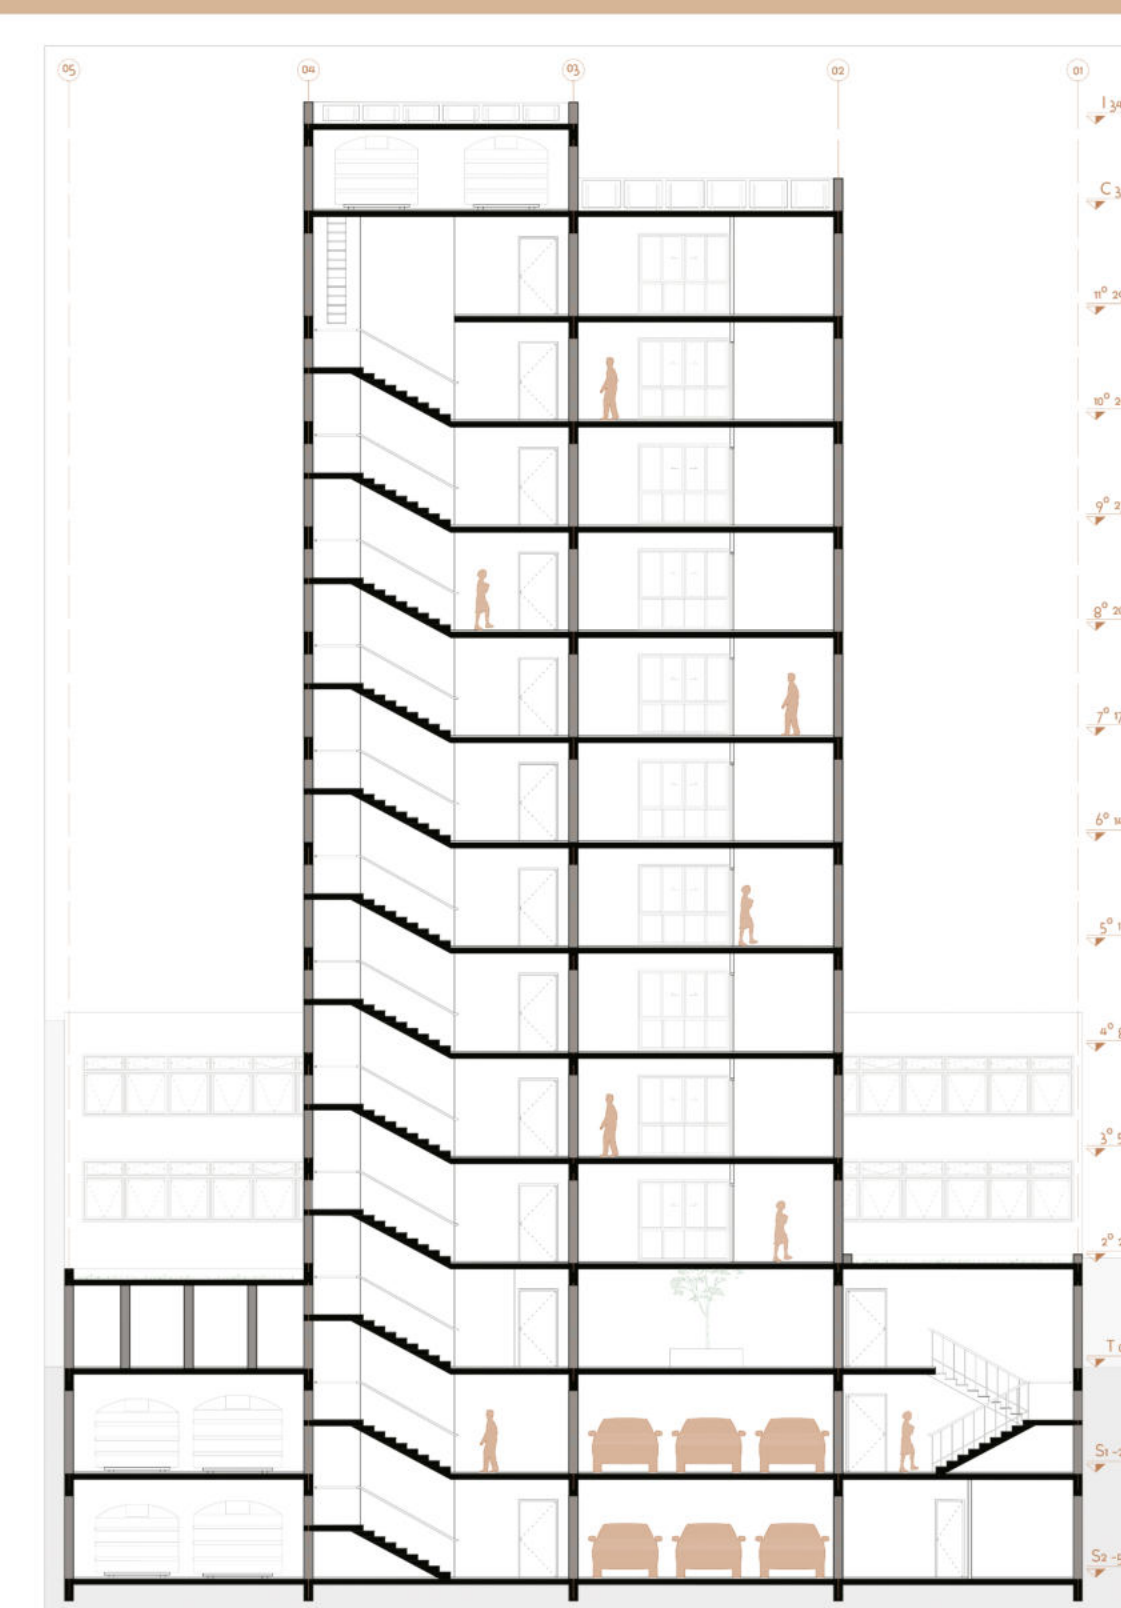

CORTE BB



CORTE CC

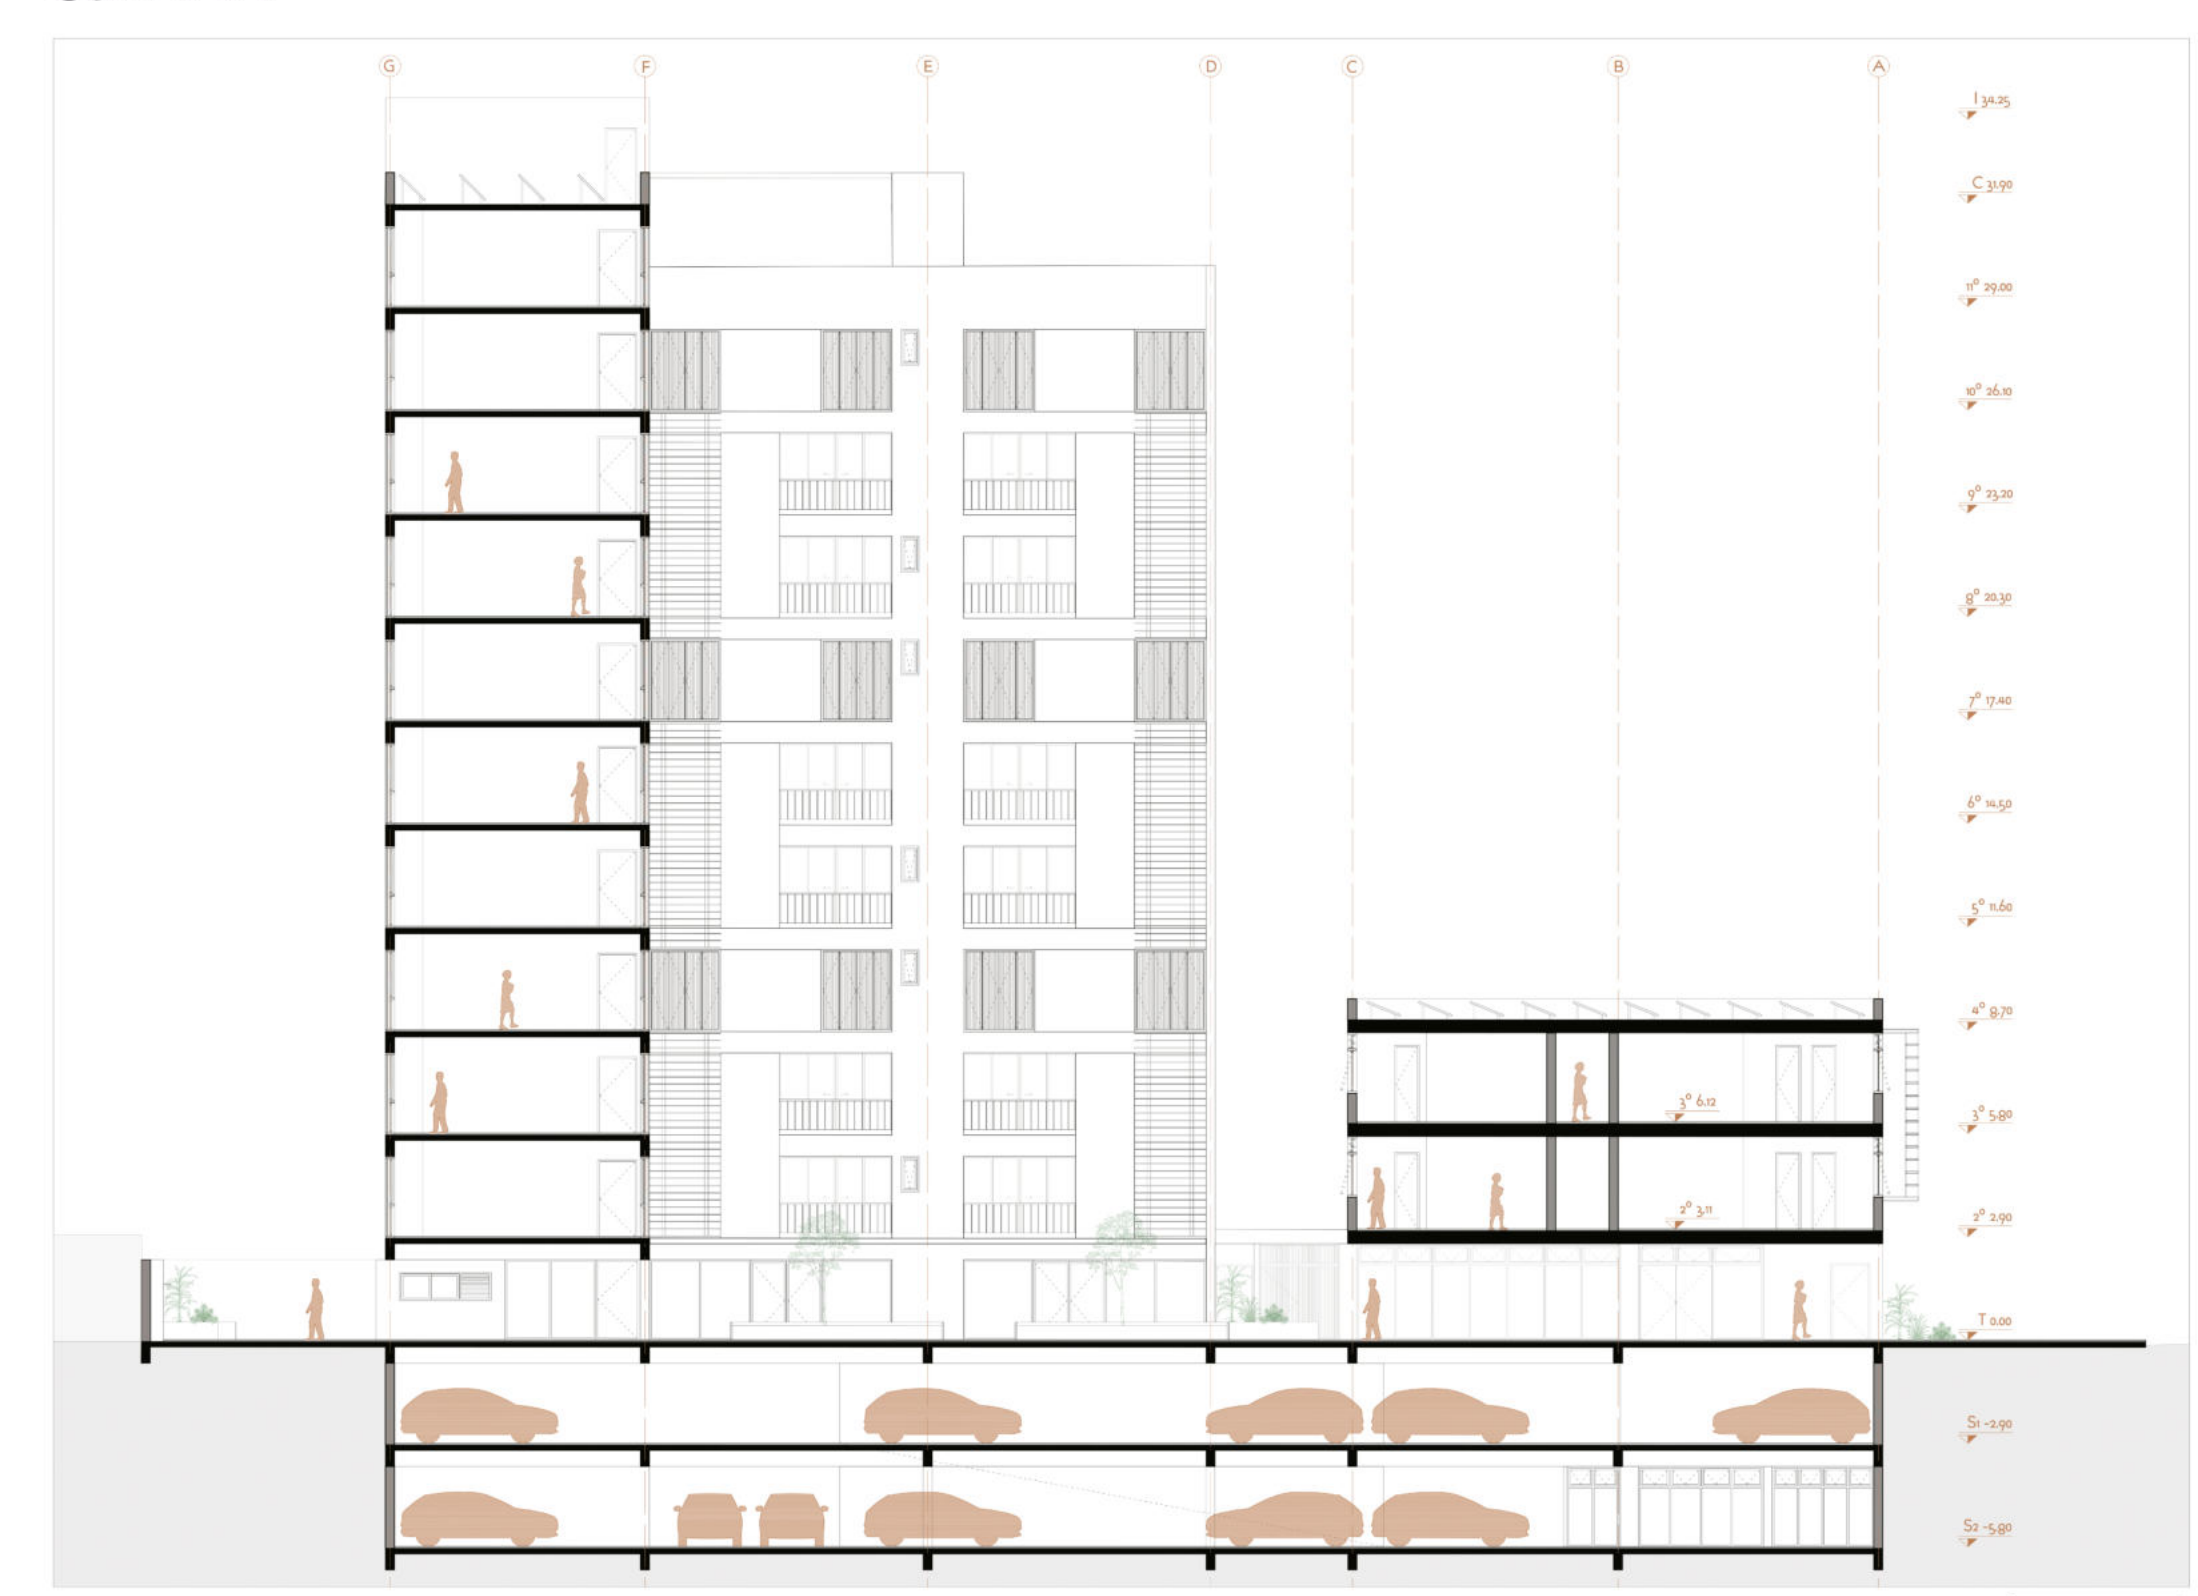


CORTE DD

VISTA AÉREA



DIAGRAMA ESTRUTURAL

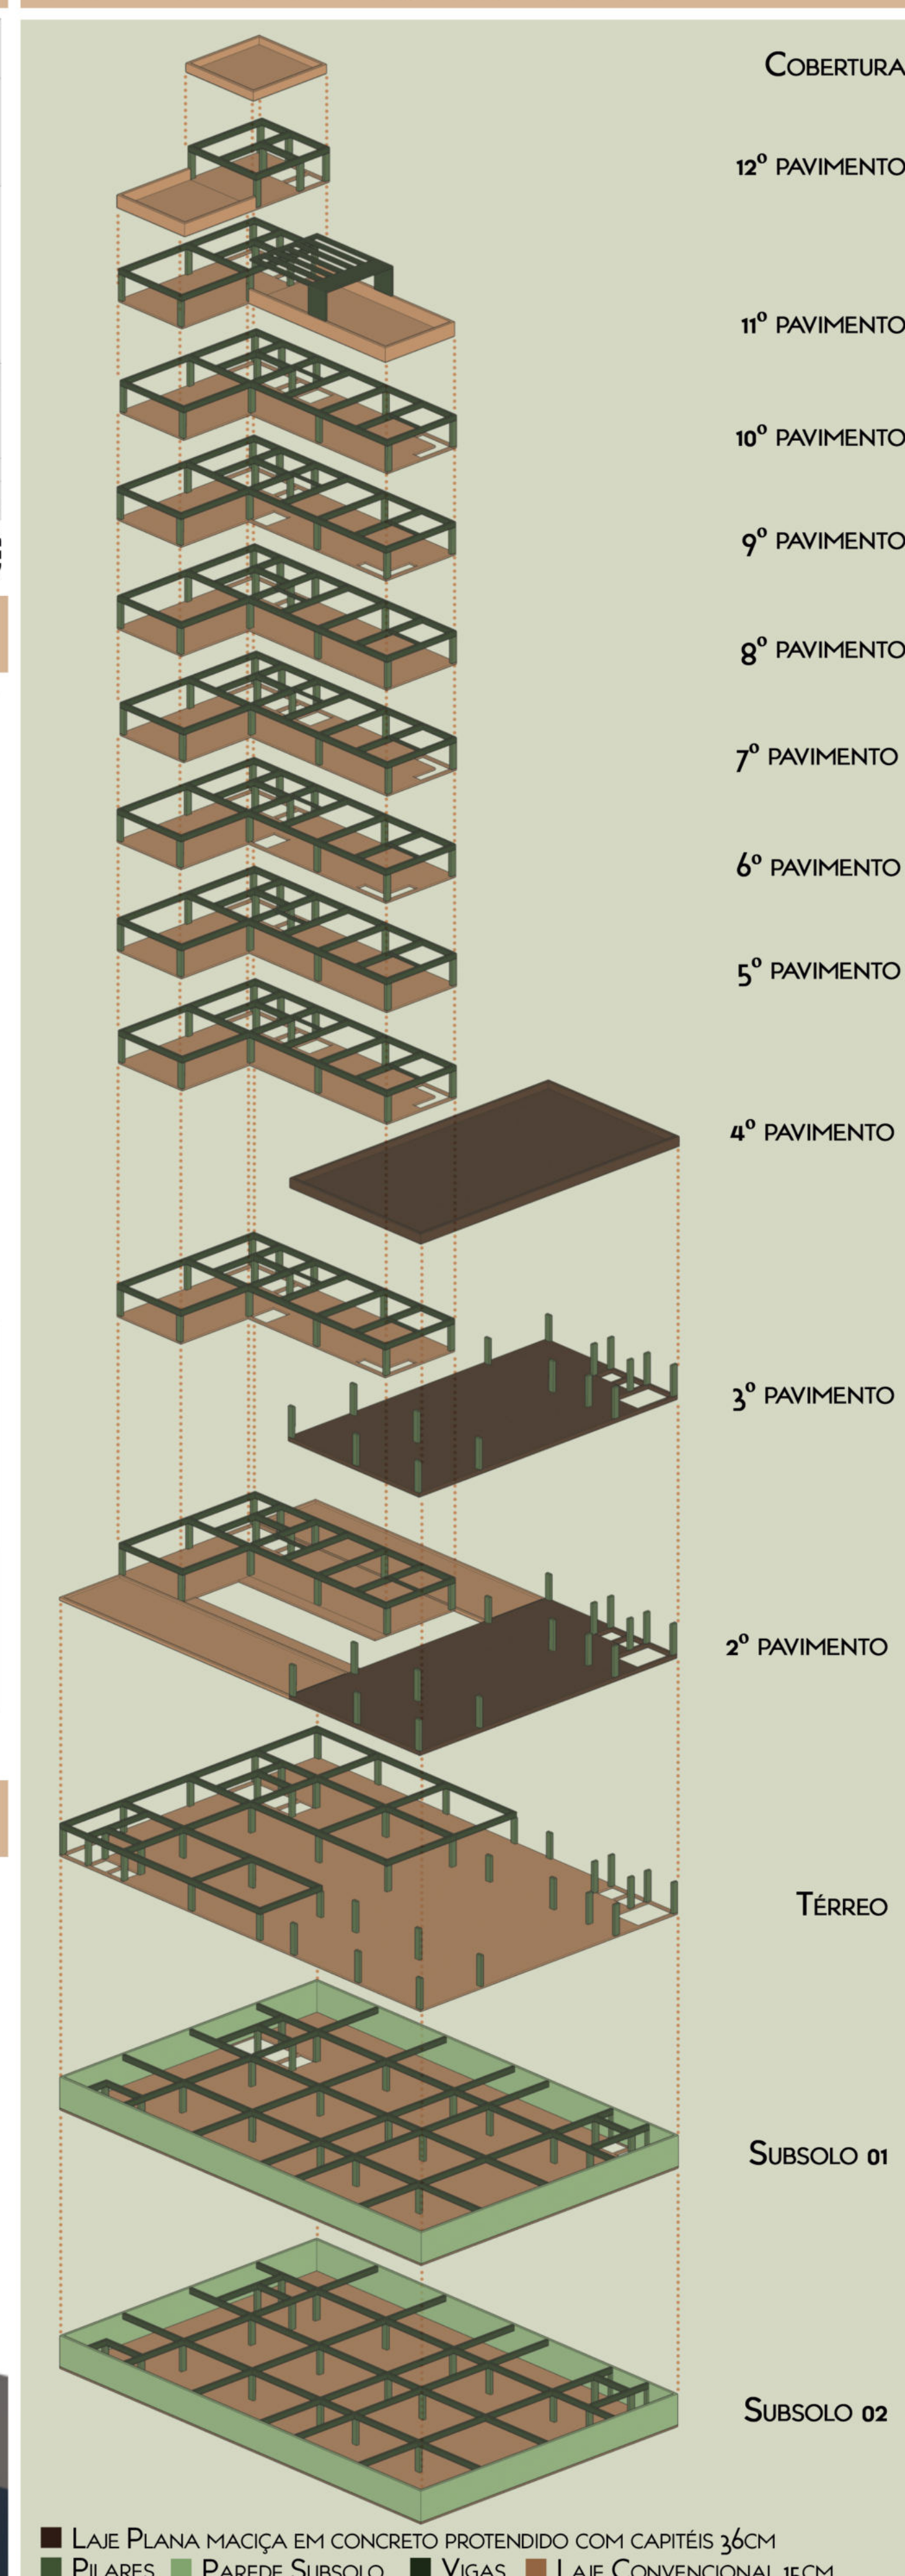

■ LAJE PLANA MACIÇA EM CONCRETO PROTENDIDO COM CAPITÉIS 36CM
 ■ PILARES ■ PAREDE SUBSOLO ■ VIGAS ■ LAJE CONVENCIONAL 15CM

PRÊMIO IAB RS 2020
 JOSÉ ALBANO VOLKMER

2/4