





17. fachadas | pousada

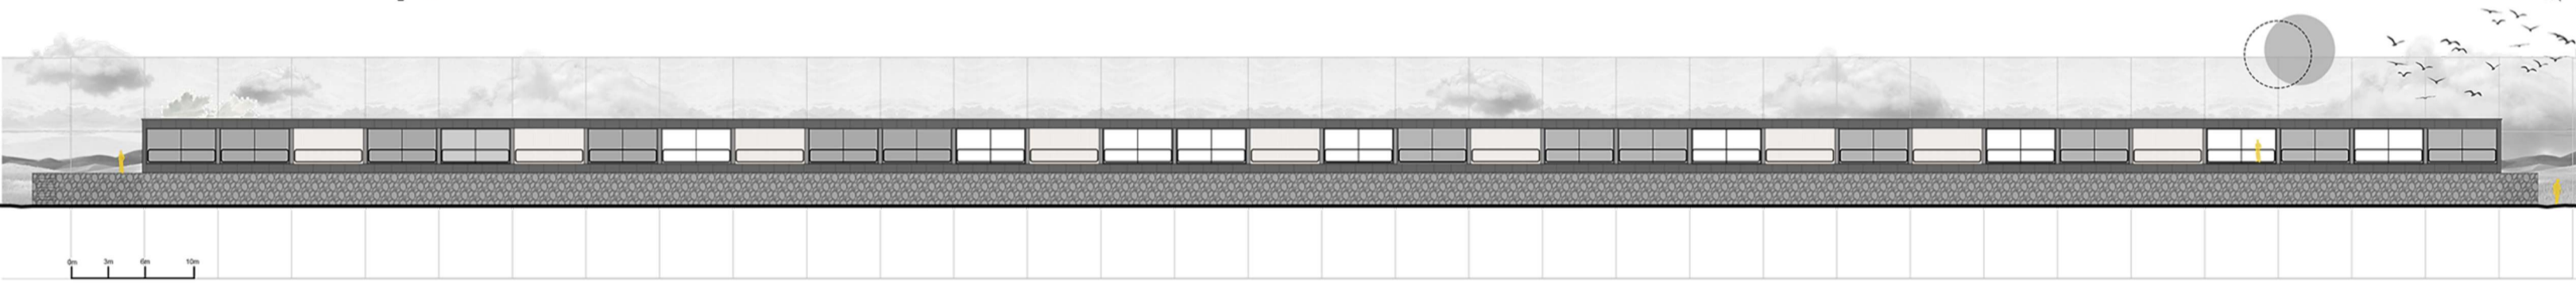

fachada leste | escala 1:250




fachada sul | escala 1:250

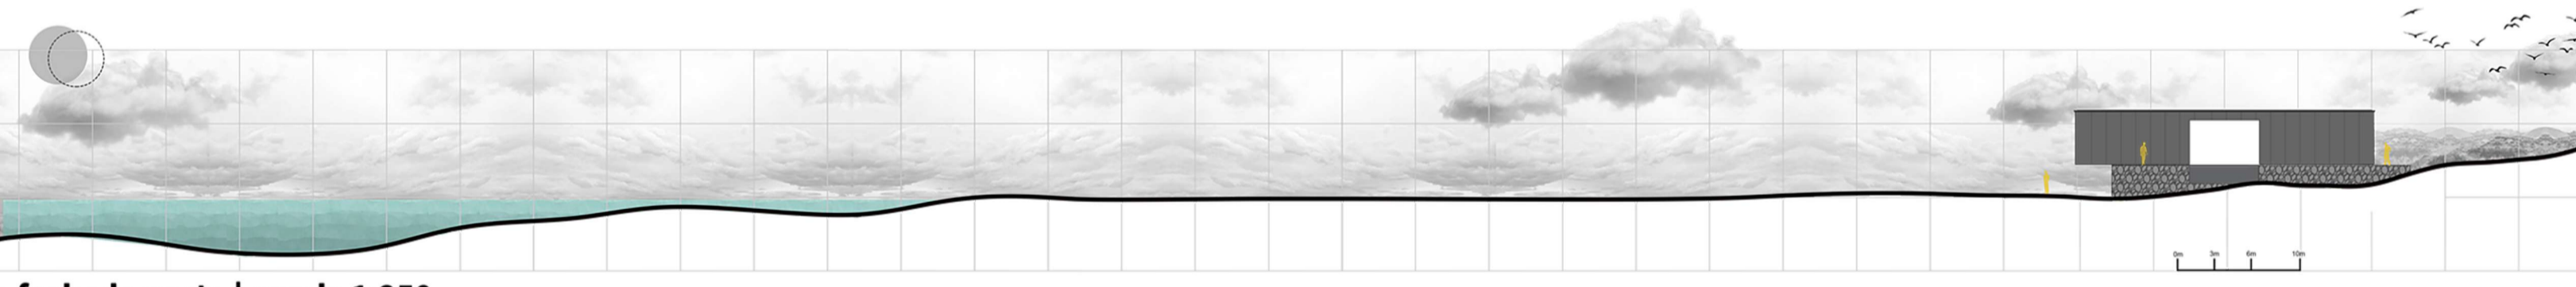


fachada norte | escala 1:250



19. cortes | pousada

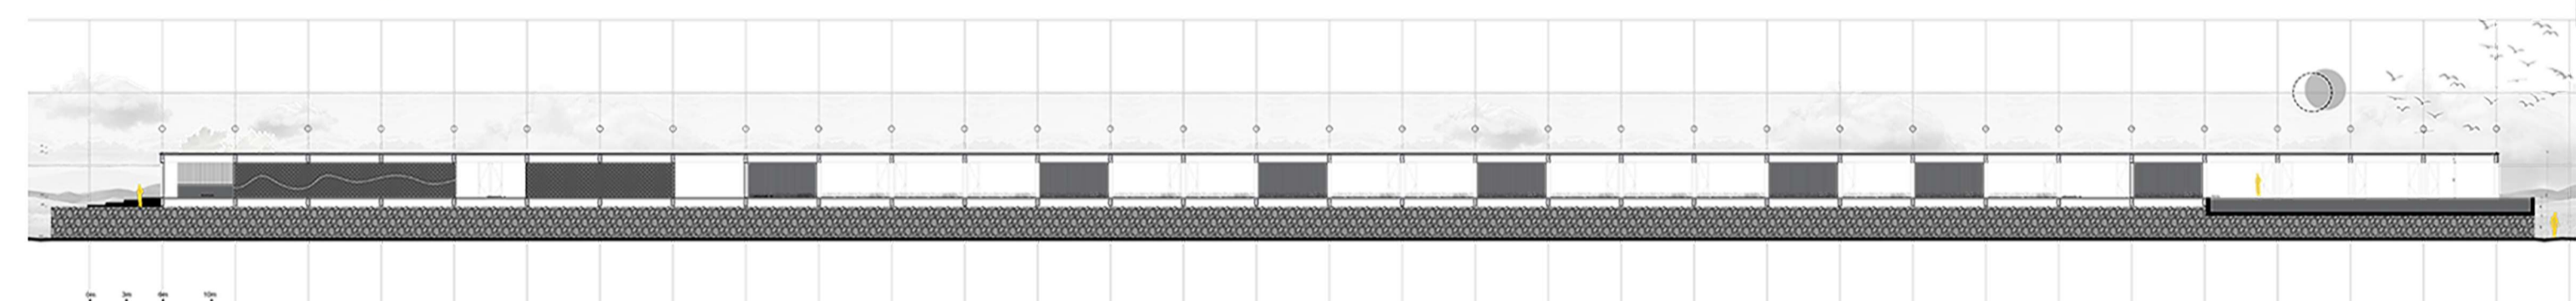

corte aa | escala 1:250

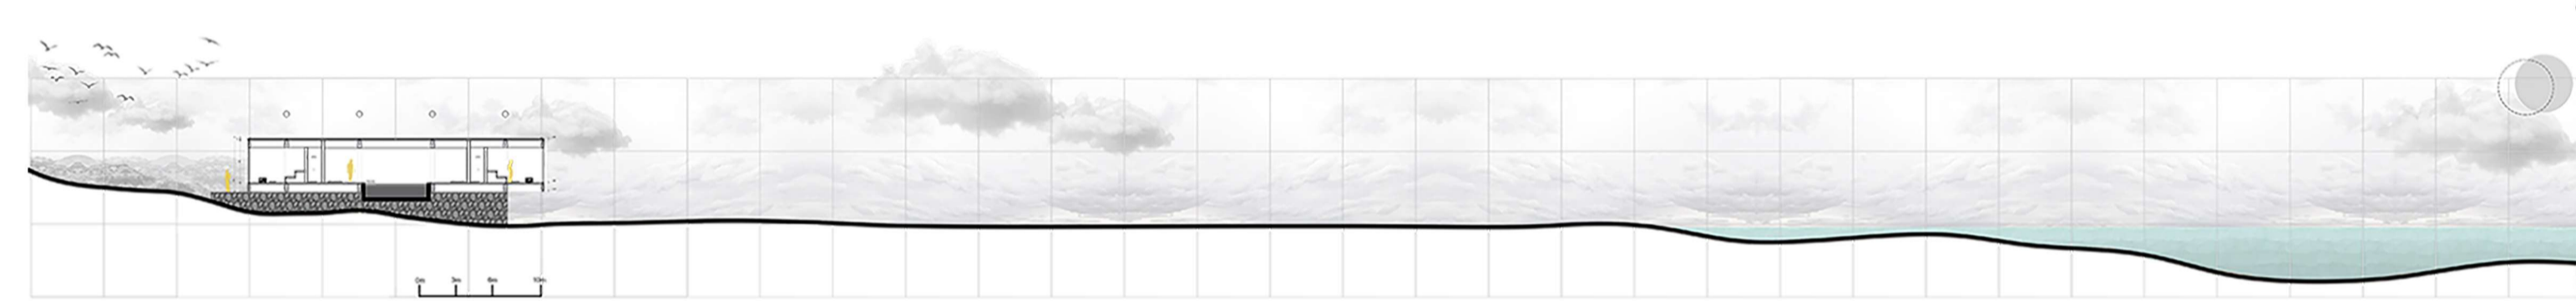

corte cc | escala 1:250



corte bb | escala 1:250



18. imagens | pousada



20. imagens | pousada