



PLANTA BAIXA TÉRREO

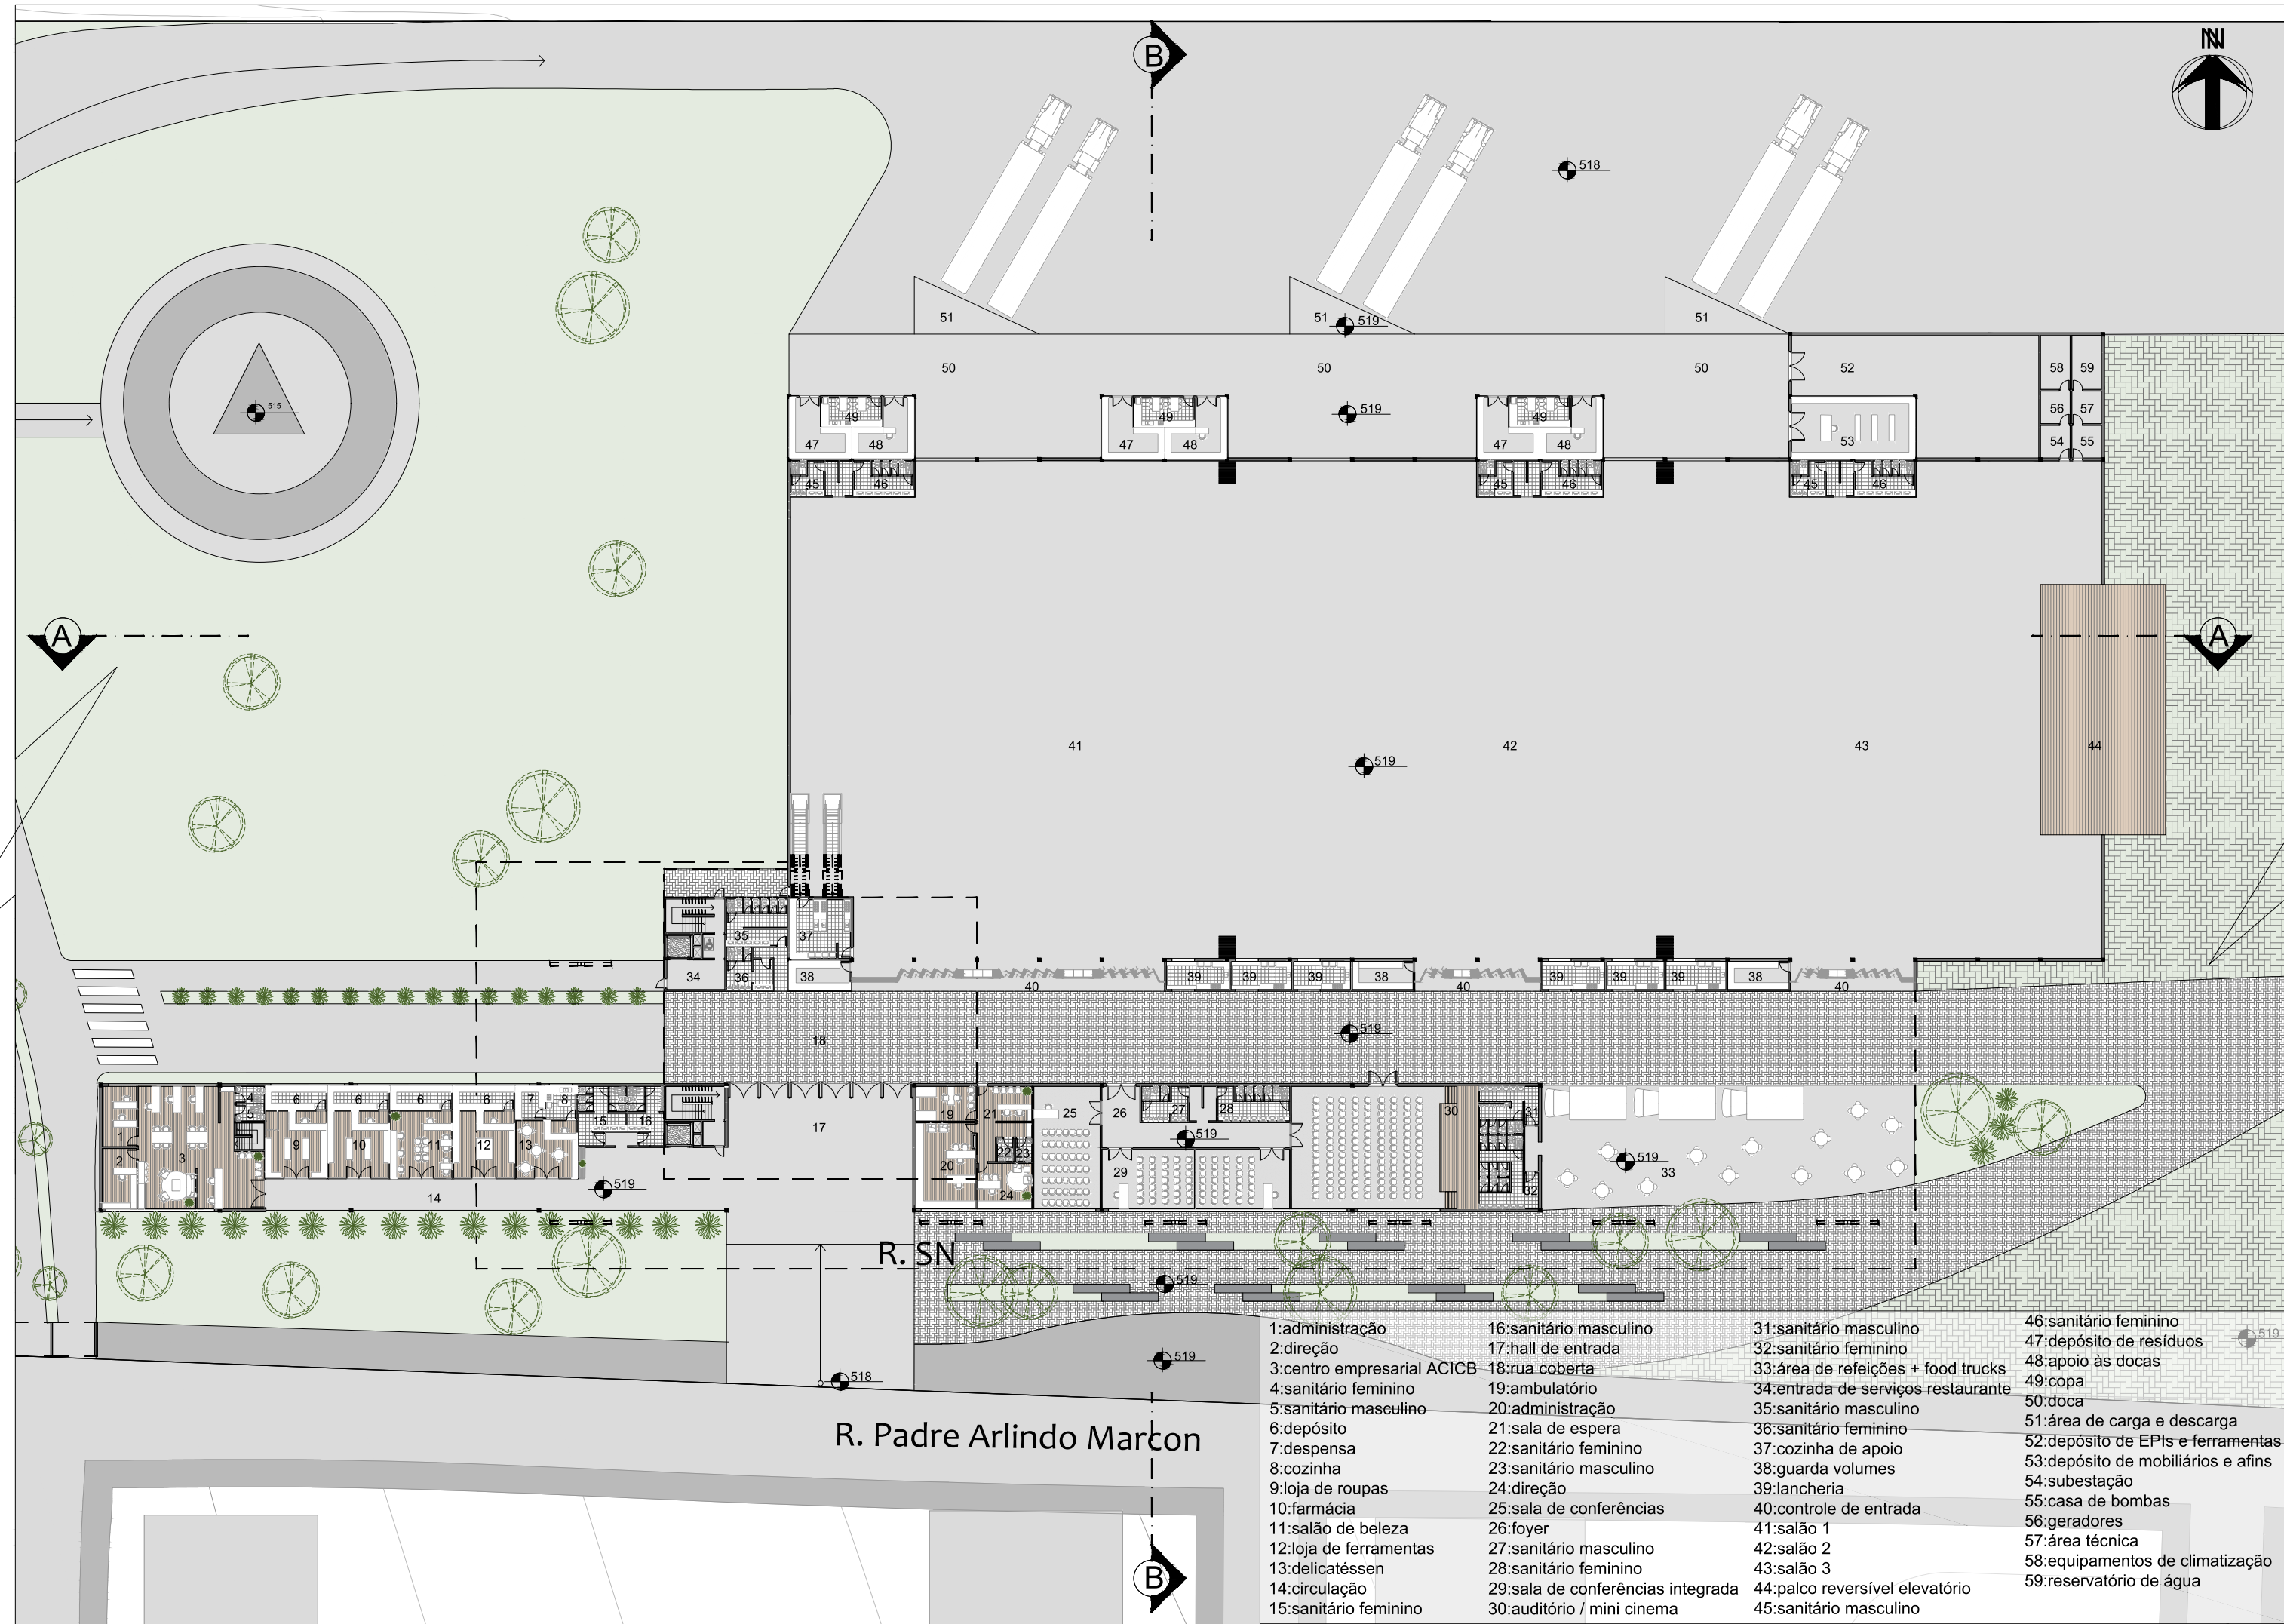


Esc: 1/500

CORTE AA

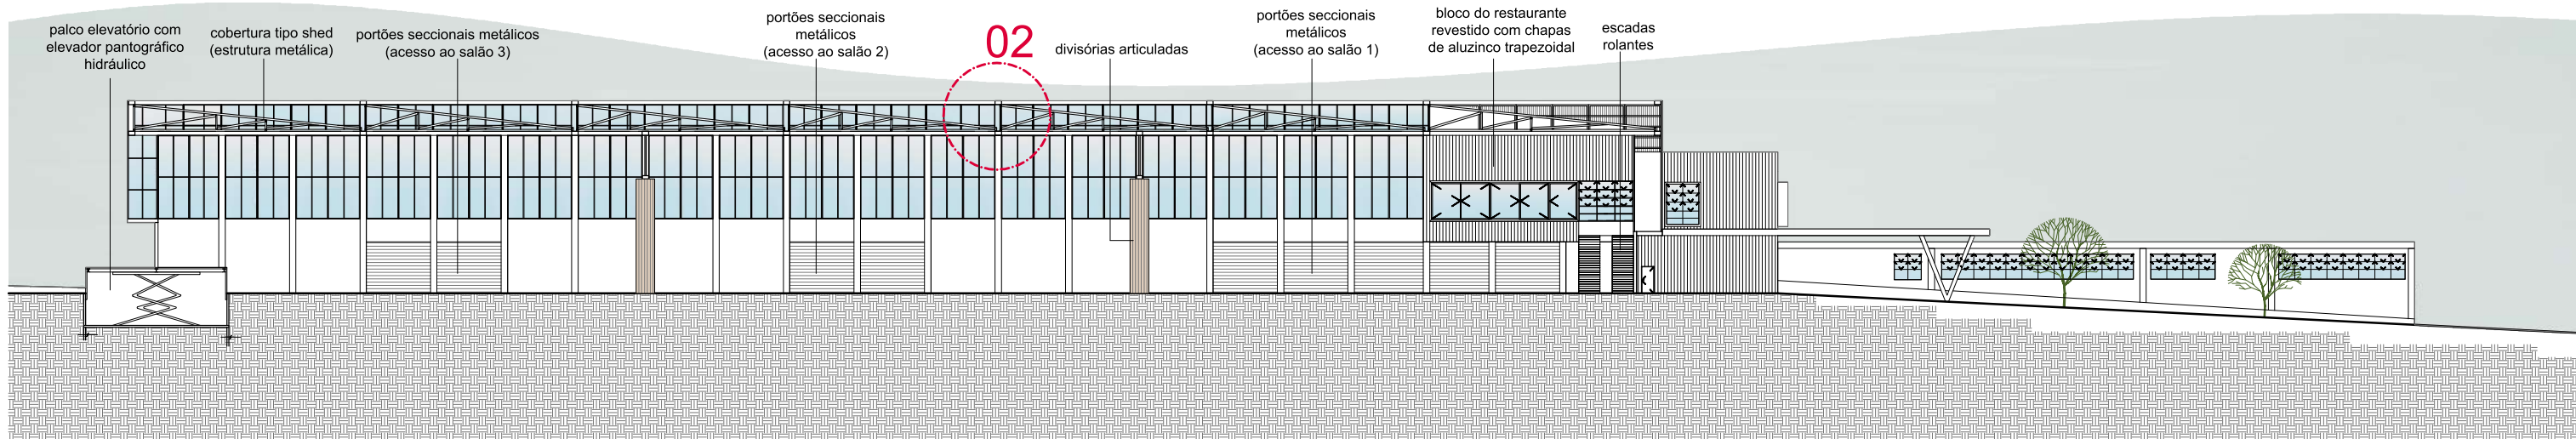


Esc: 1/500

PLANTA BAIXA ARQUIBANCADA




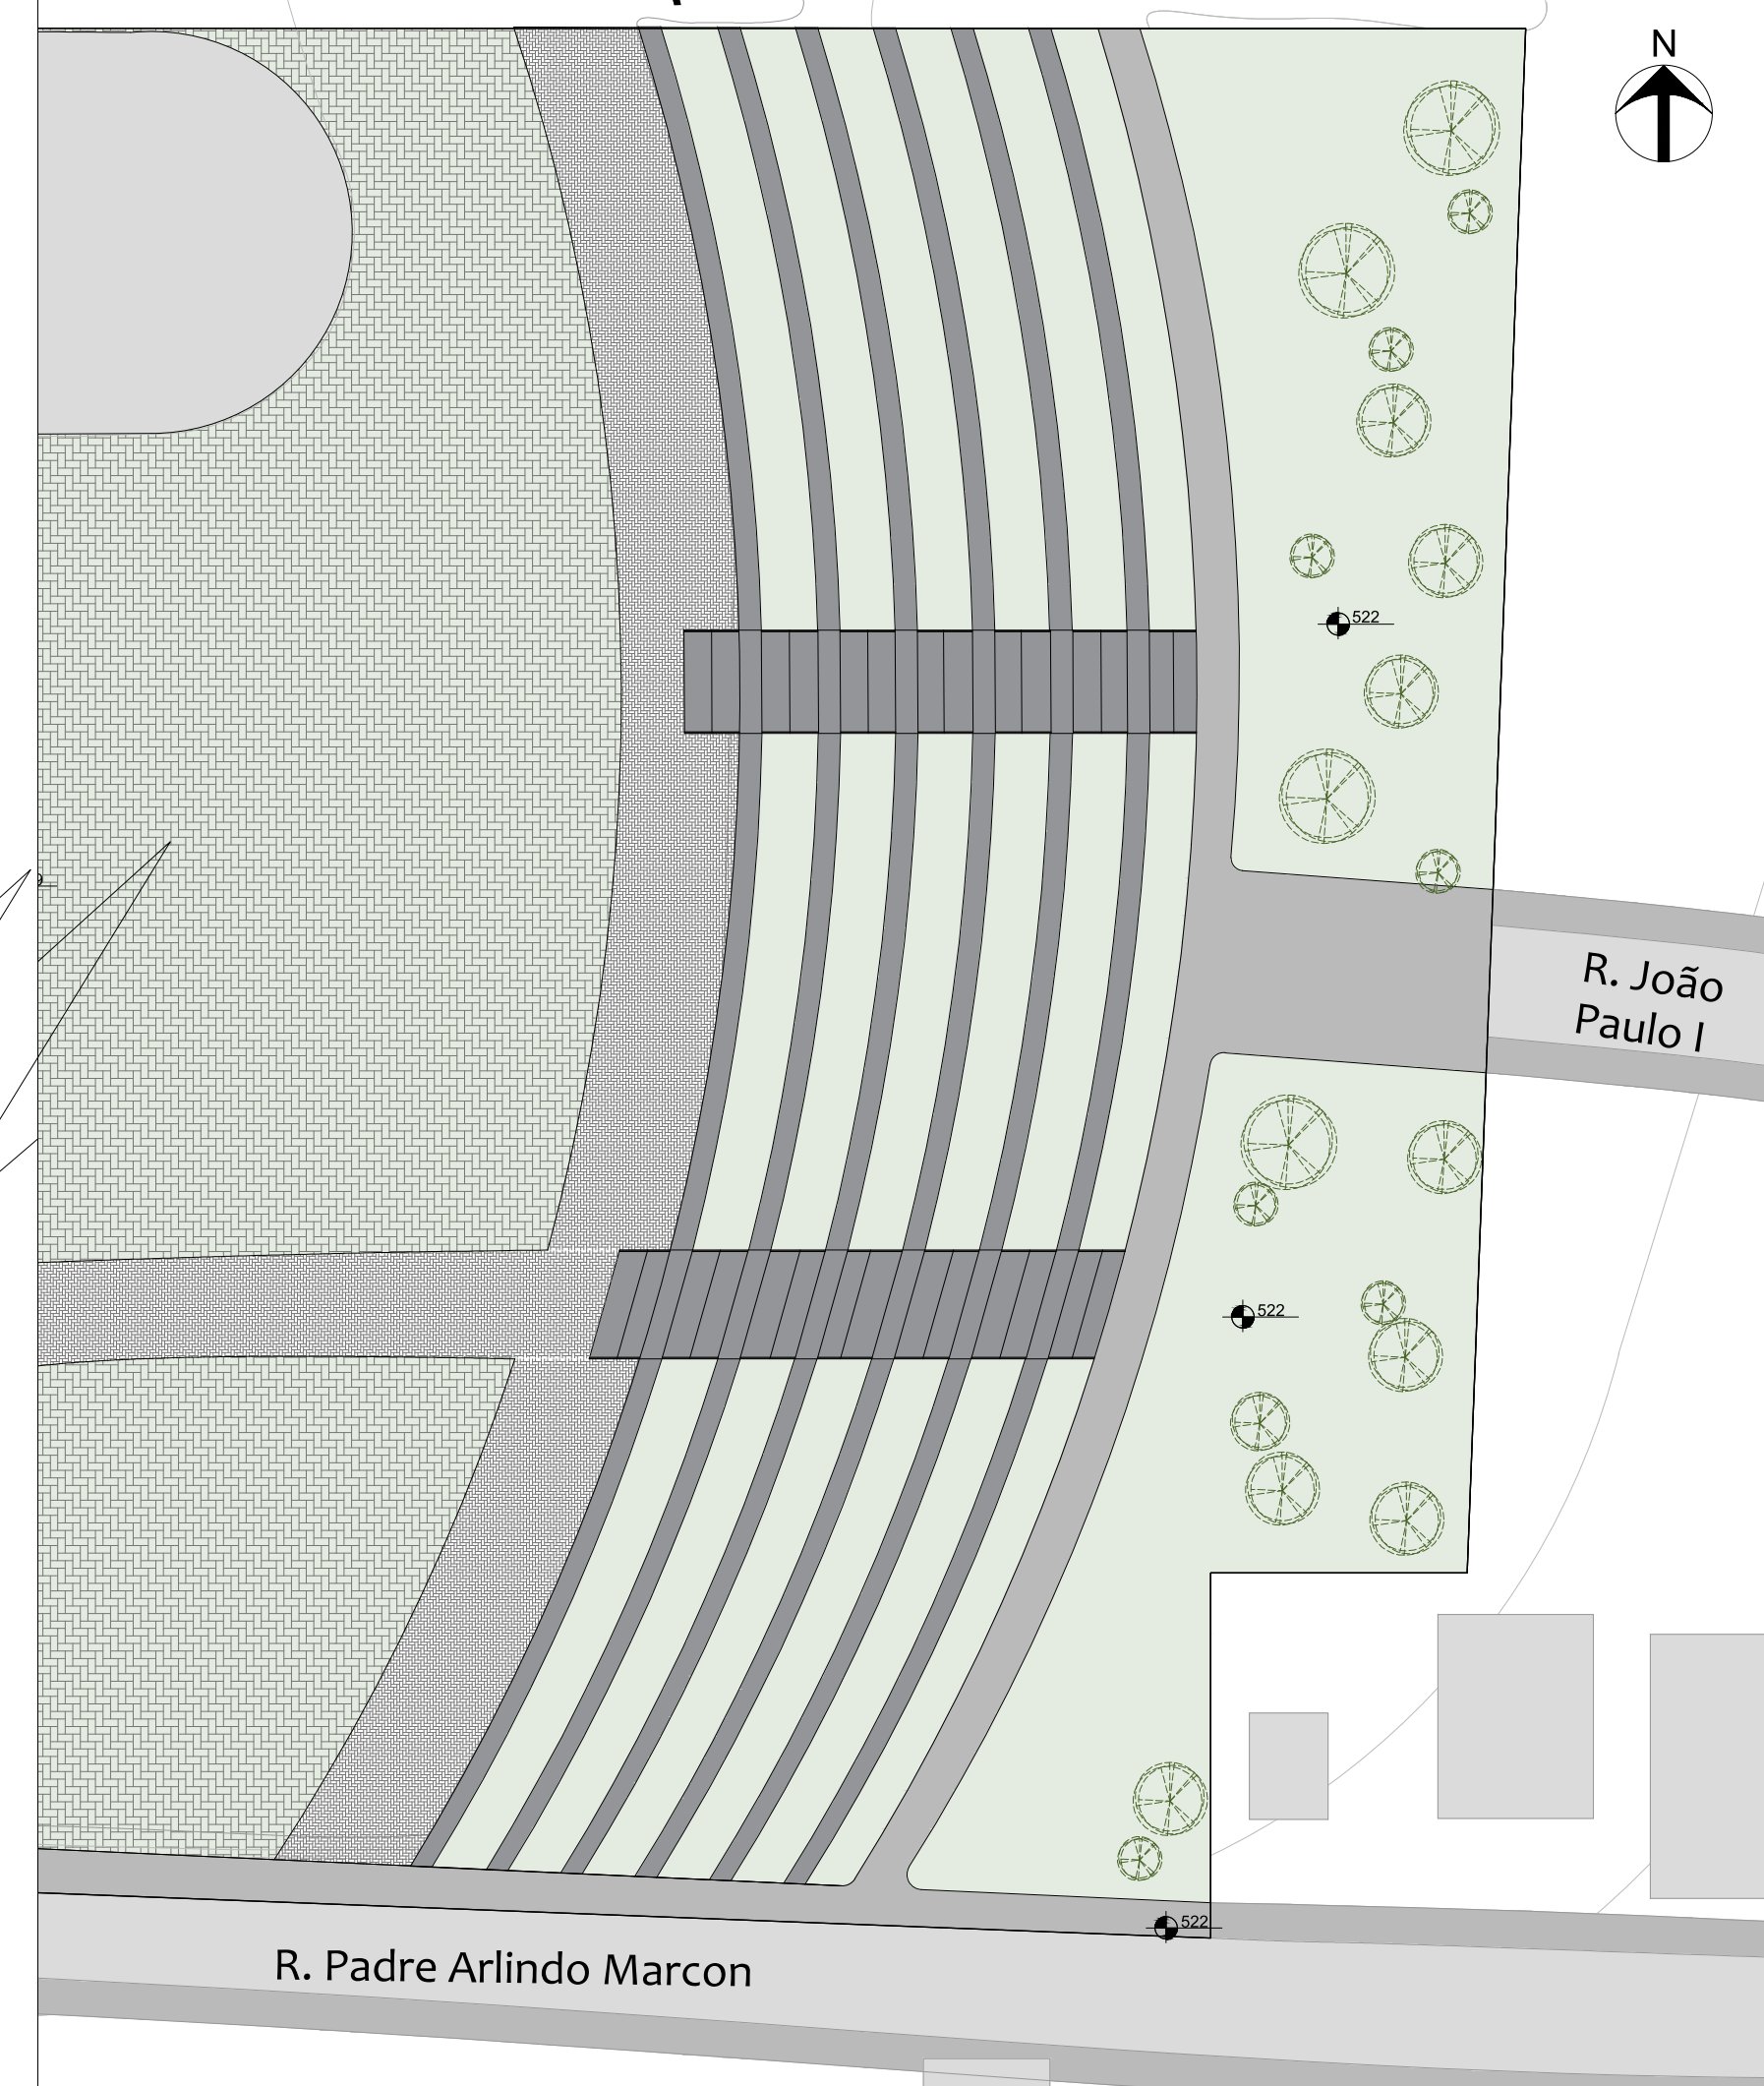


Esc: 1/500

CORTE BB

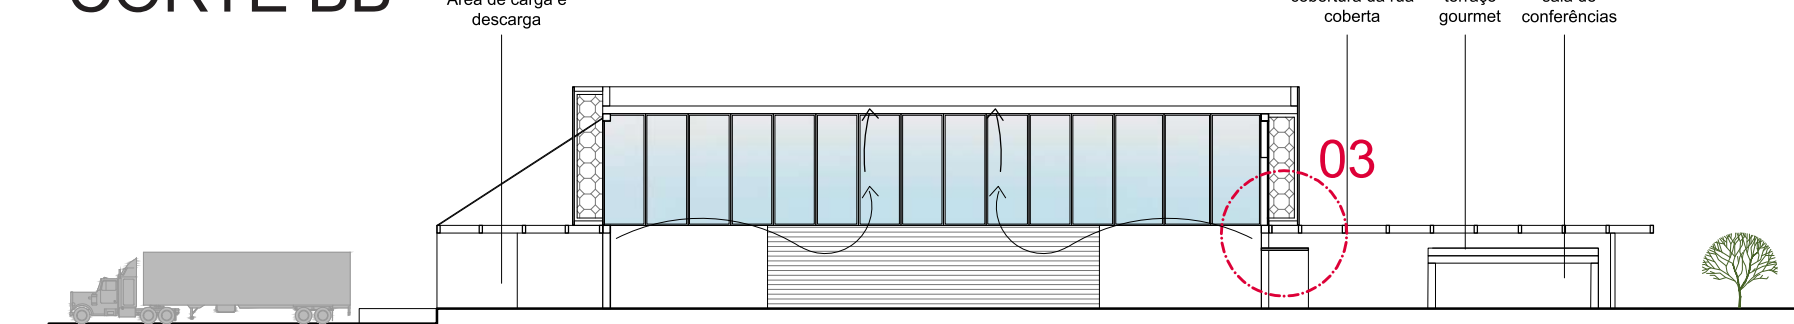

Esc: 1/500

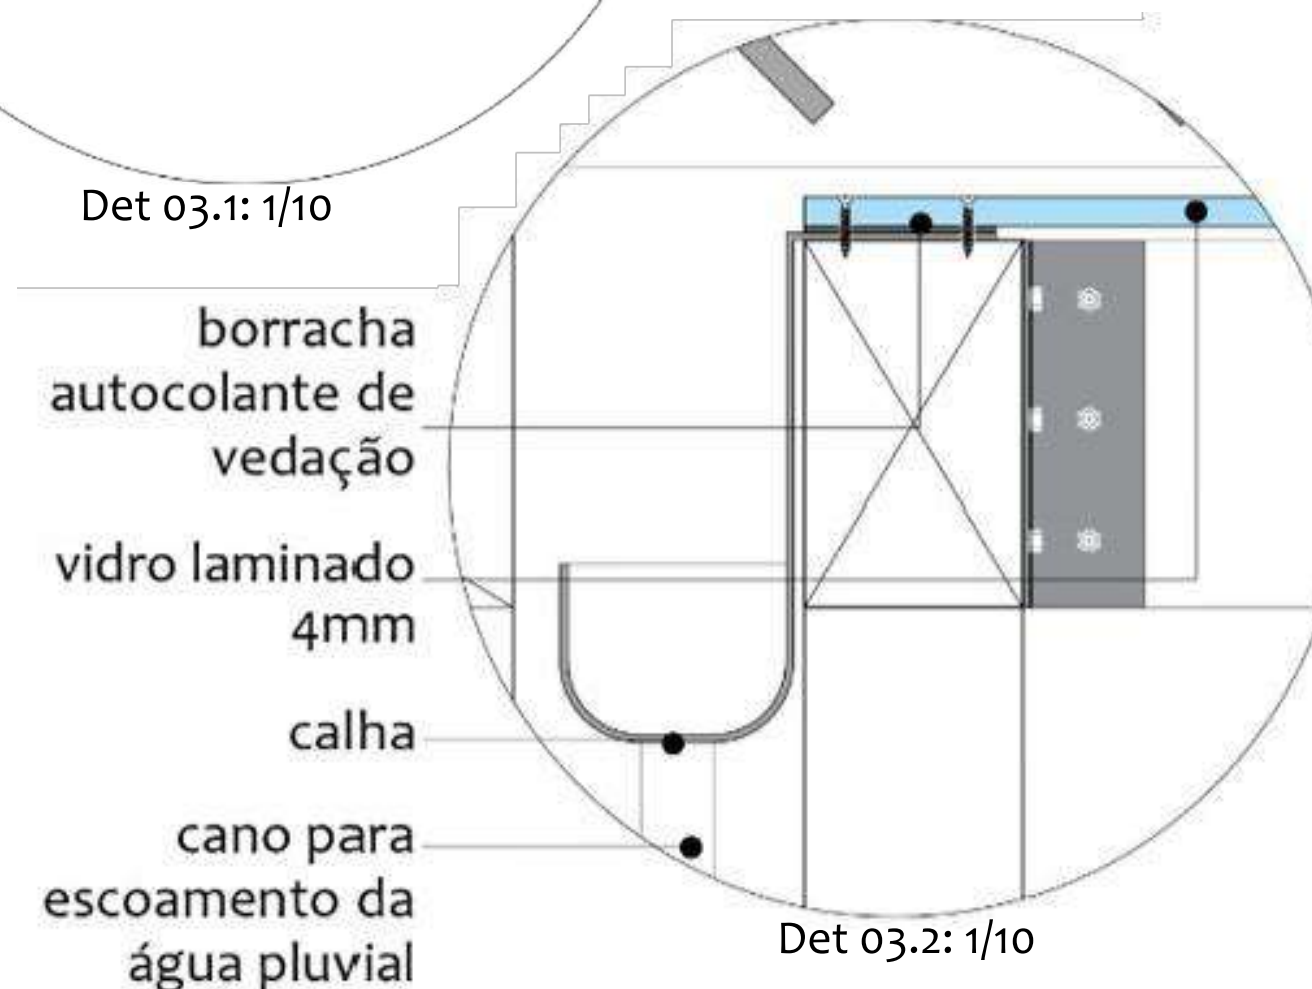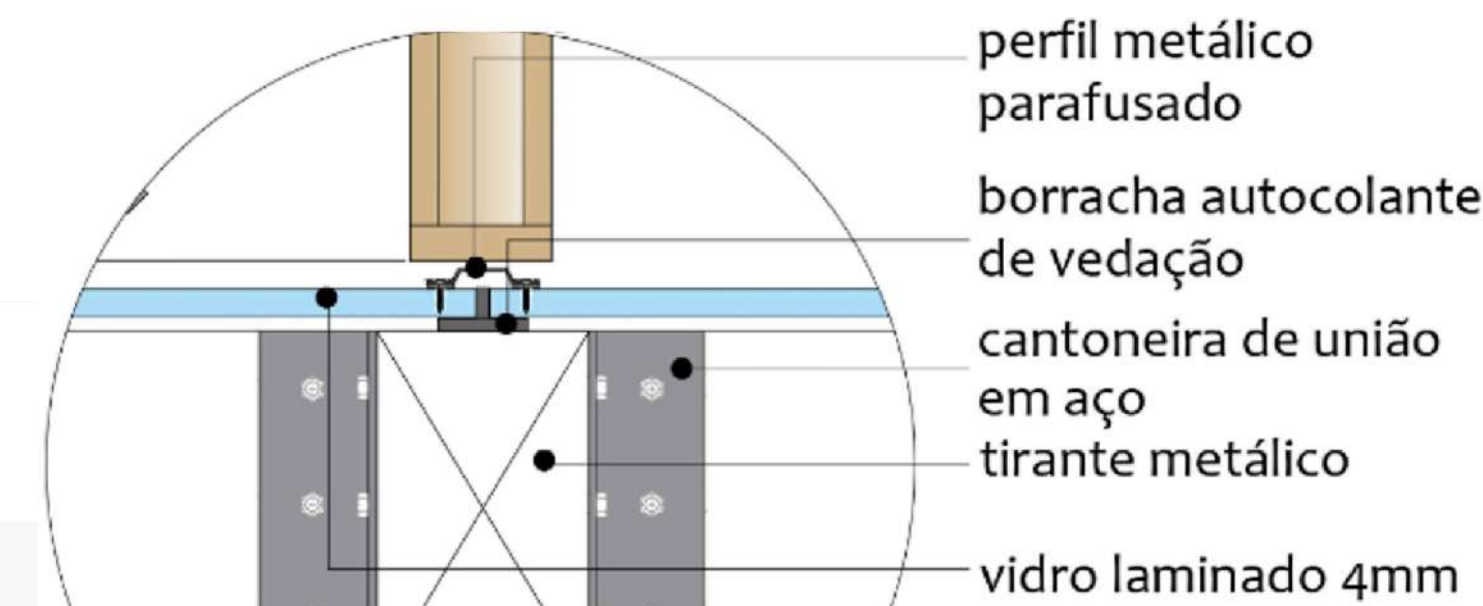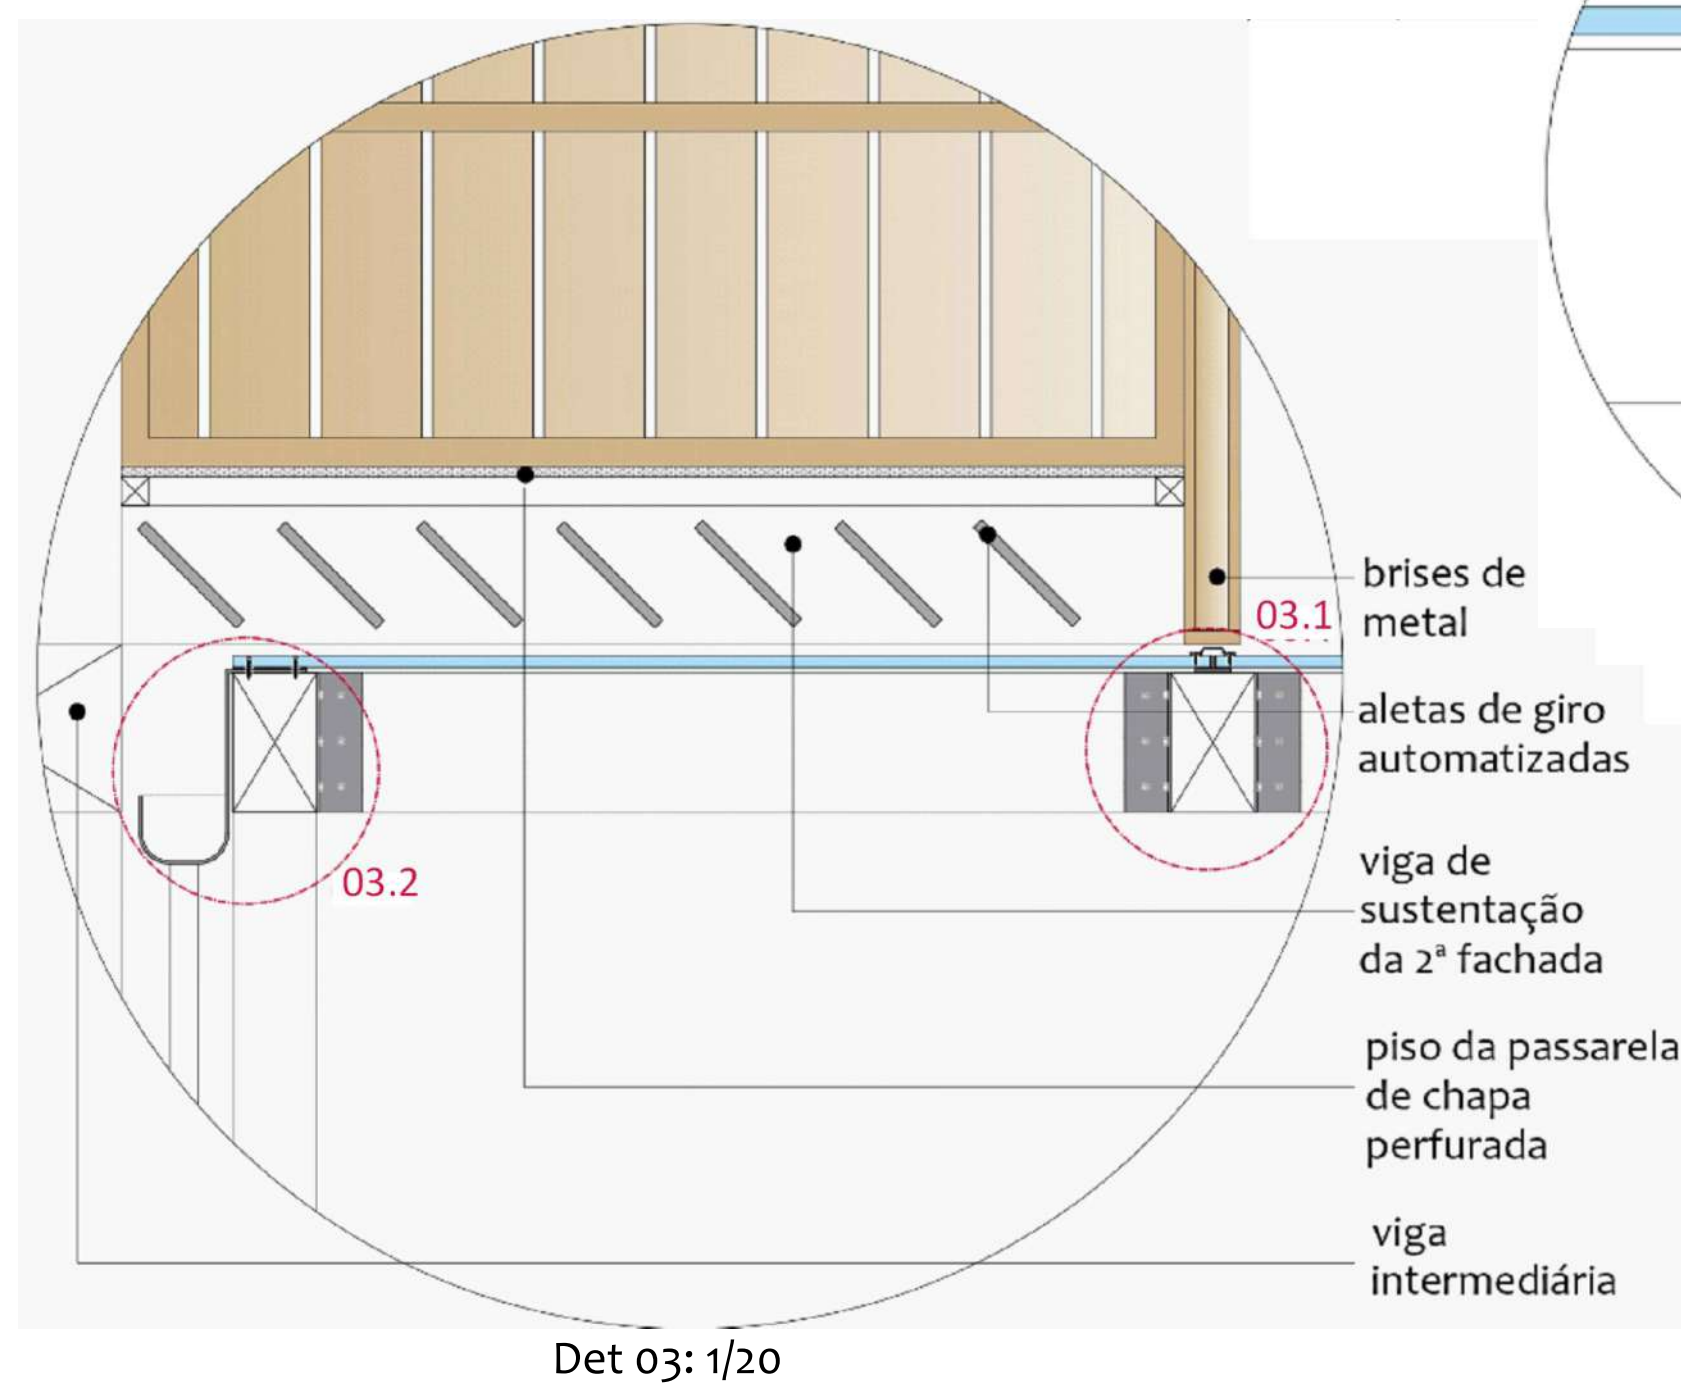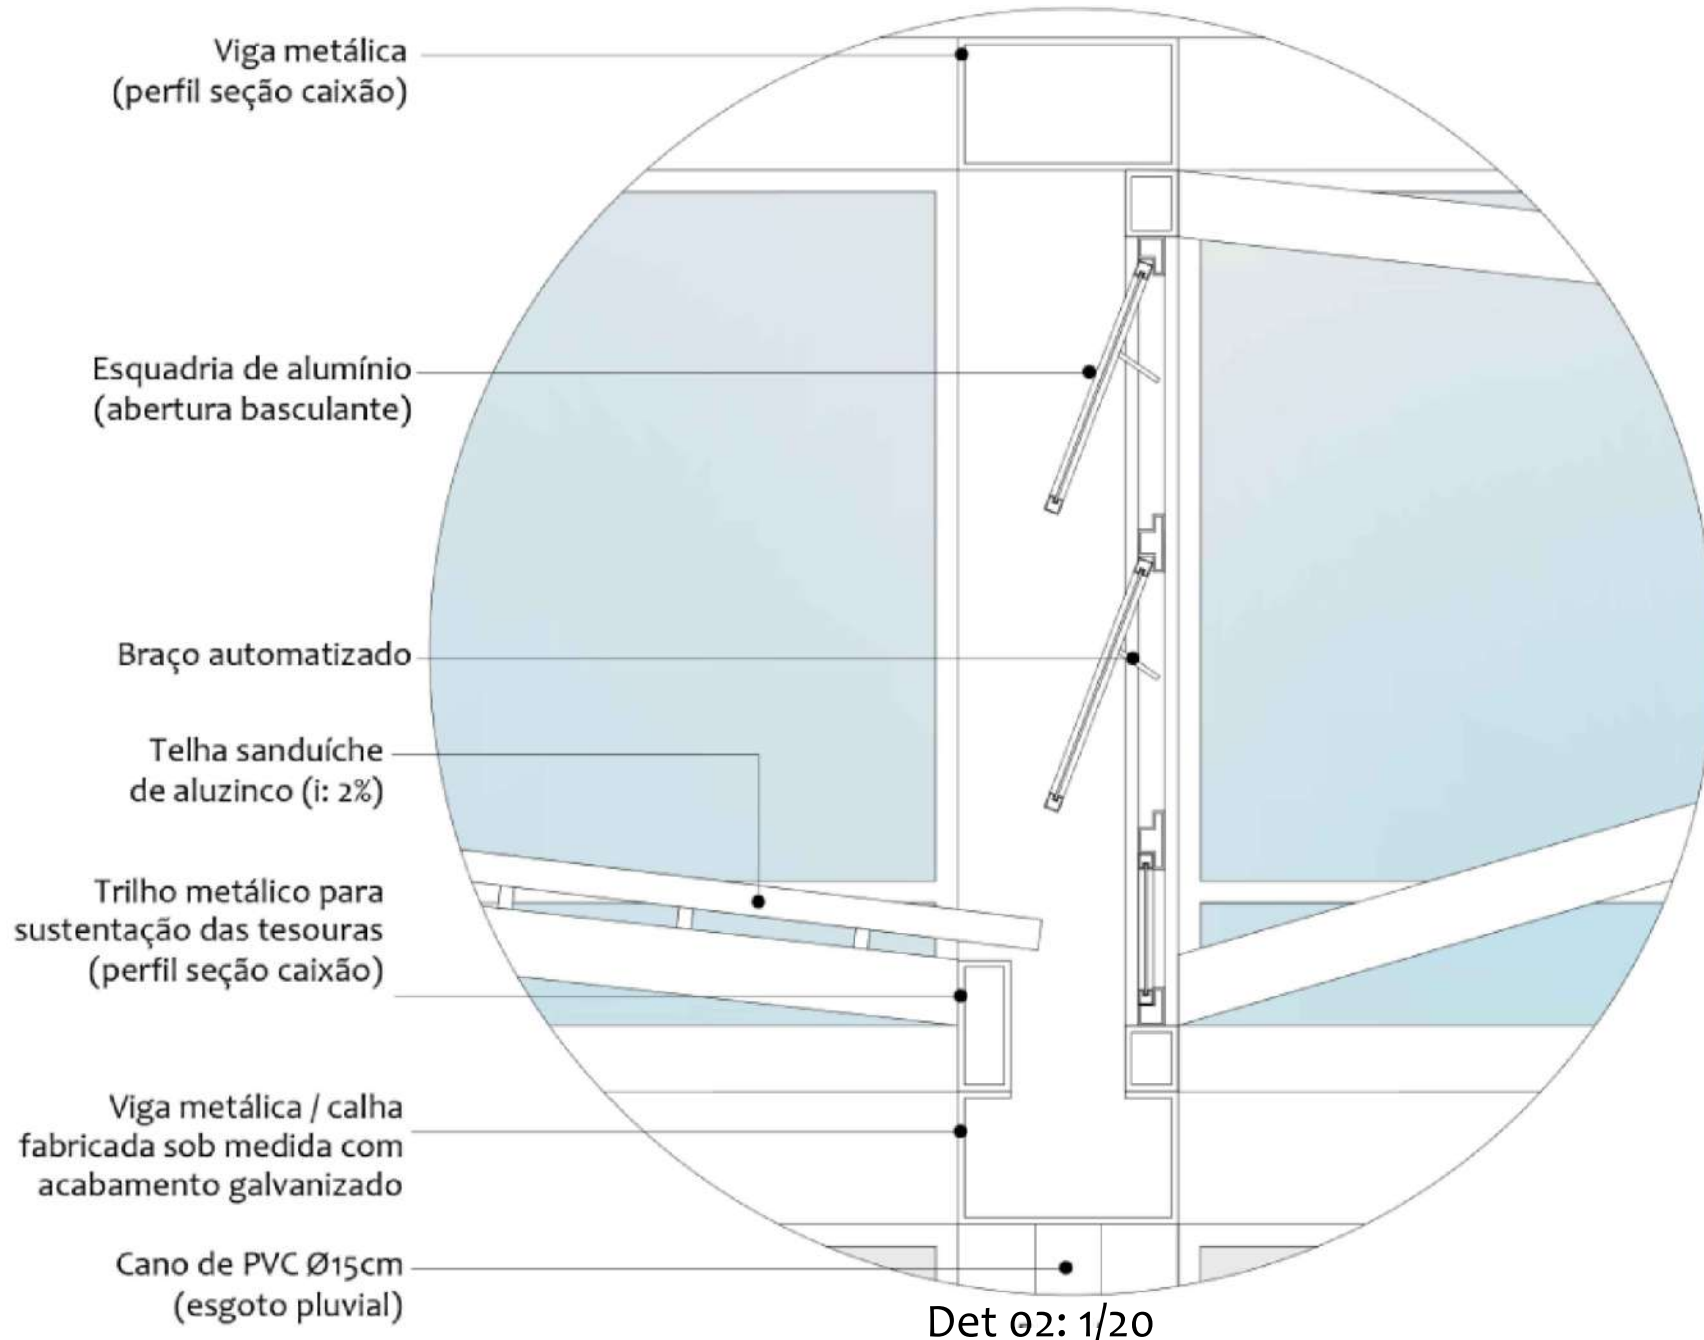

PRÊMIO IAB RS - turmas 2021
JOSÉ ALBANO VOLKMER

4/4