




Corte AA'  
Escala 1:125

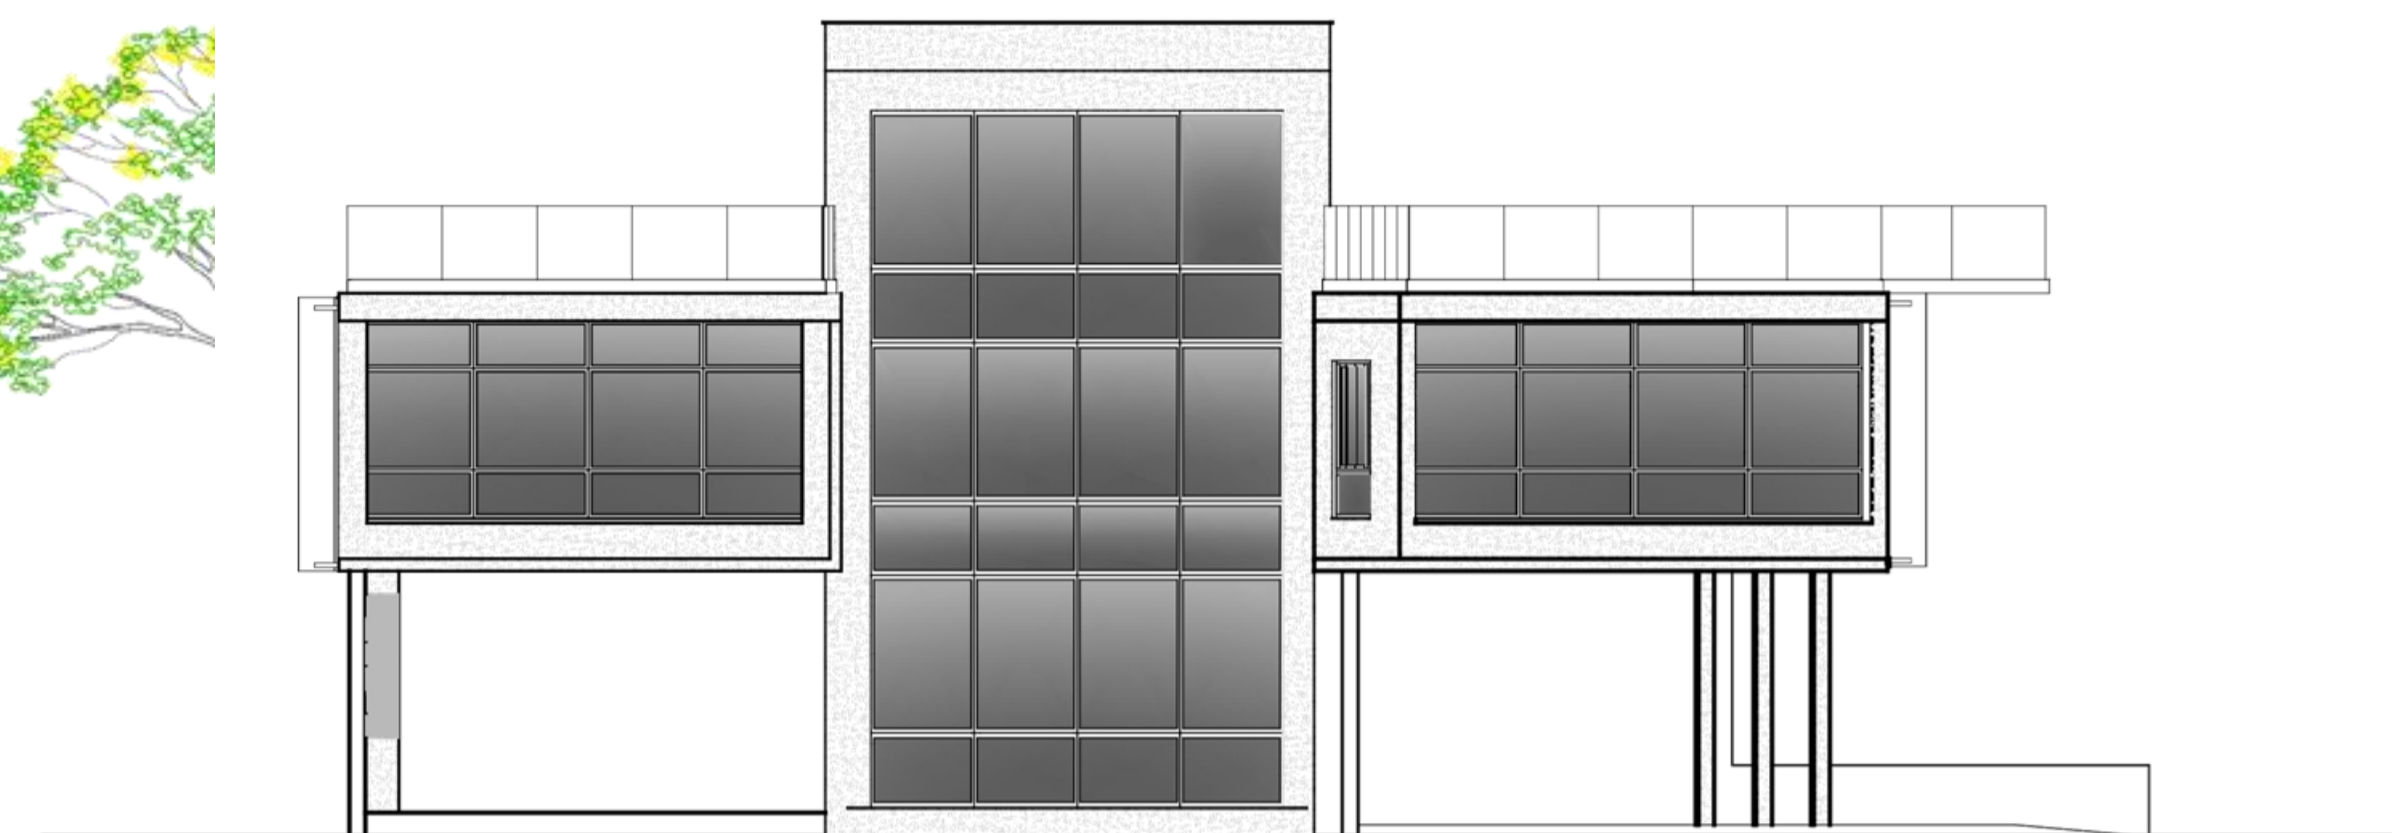


Fachada Nordeste  
Escala 1:125

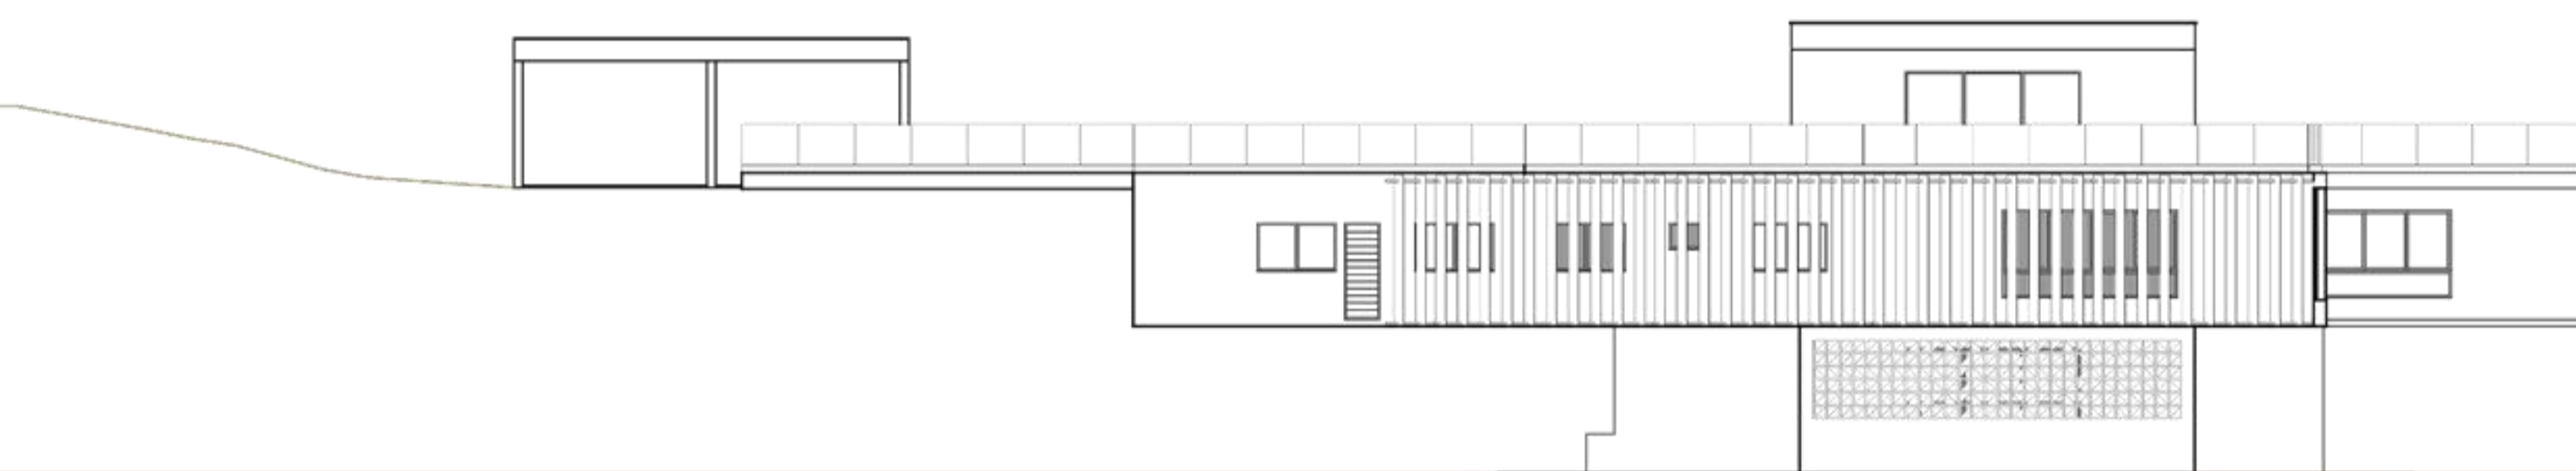

Fachada Sudeste  
Escala 1:125

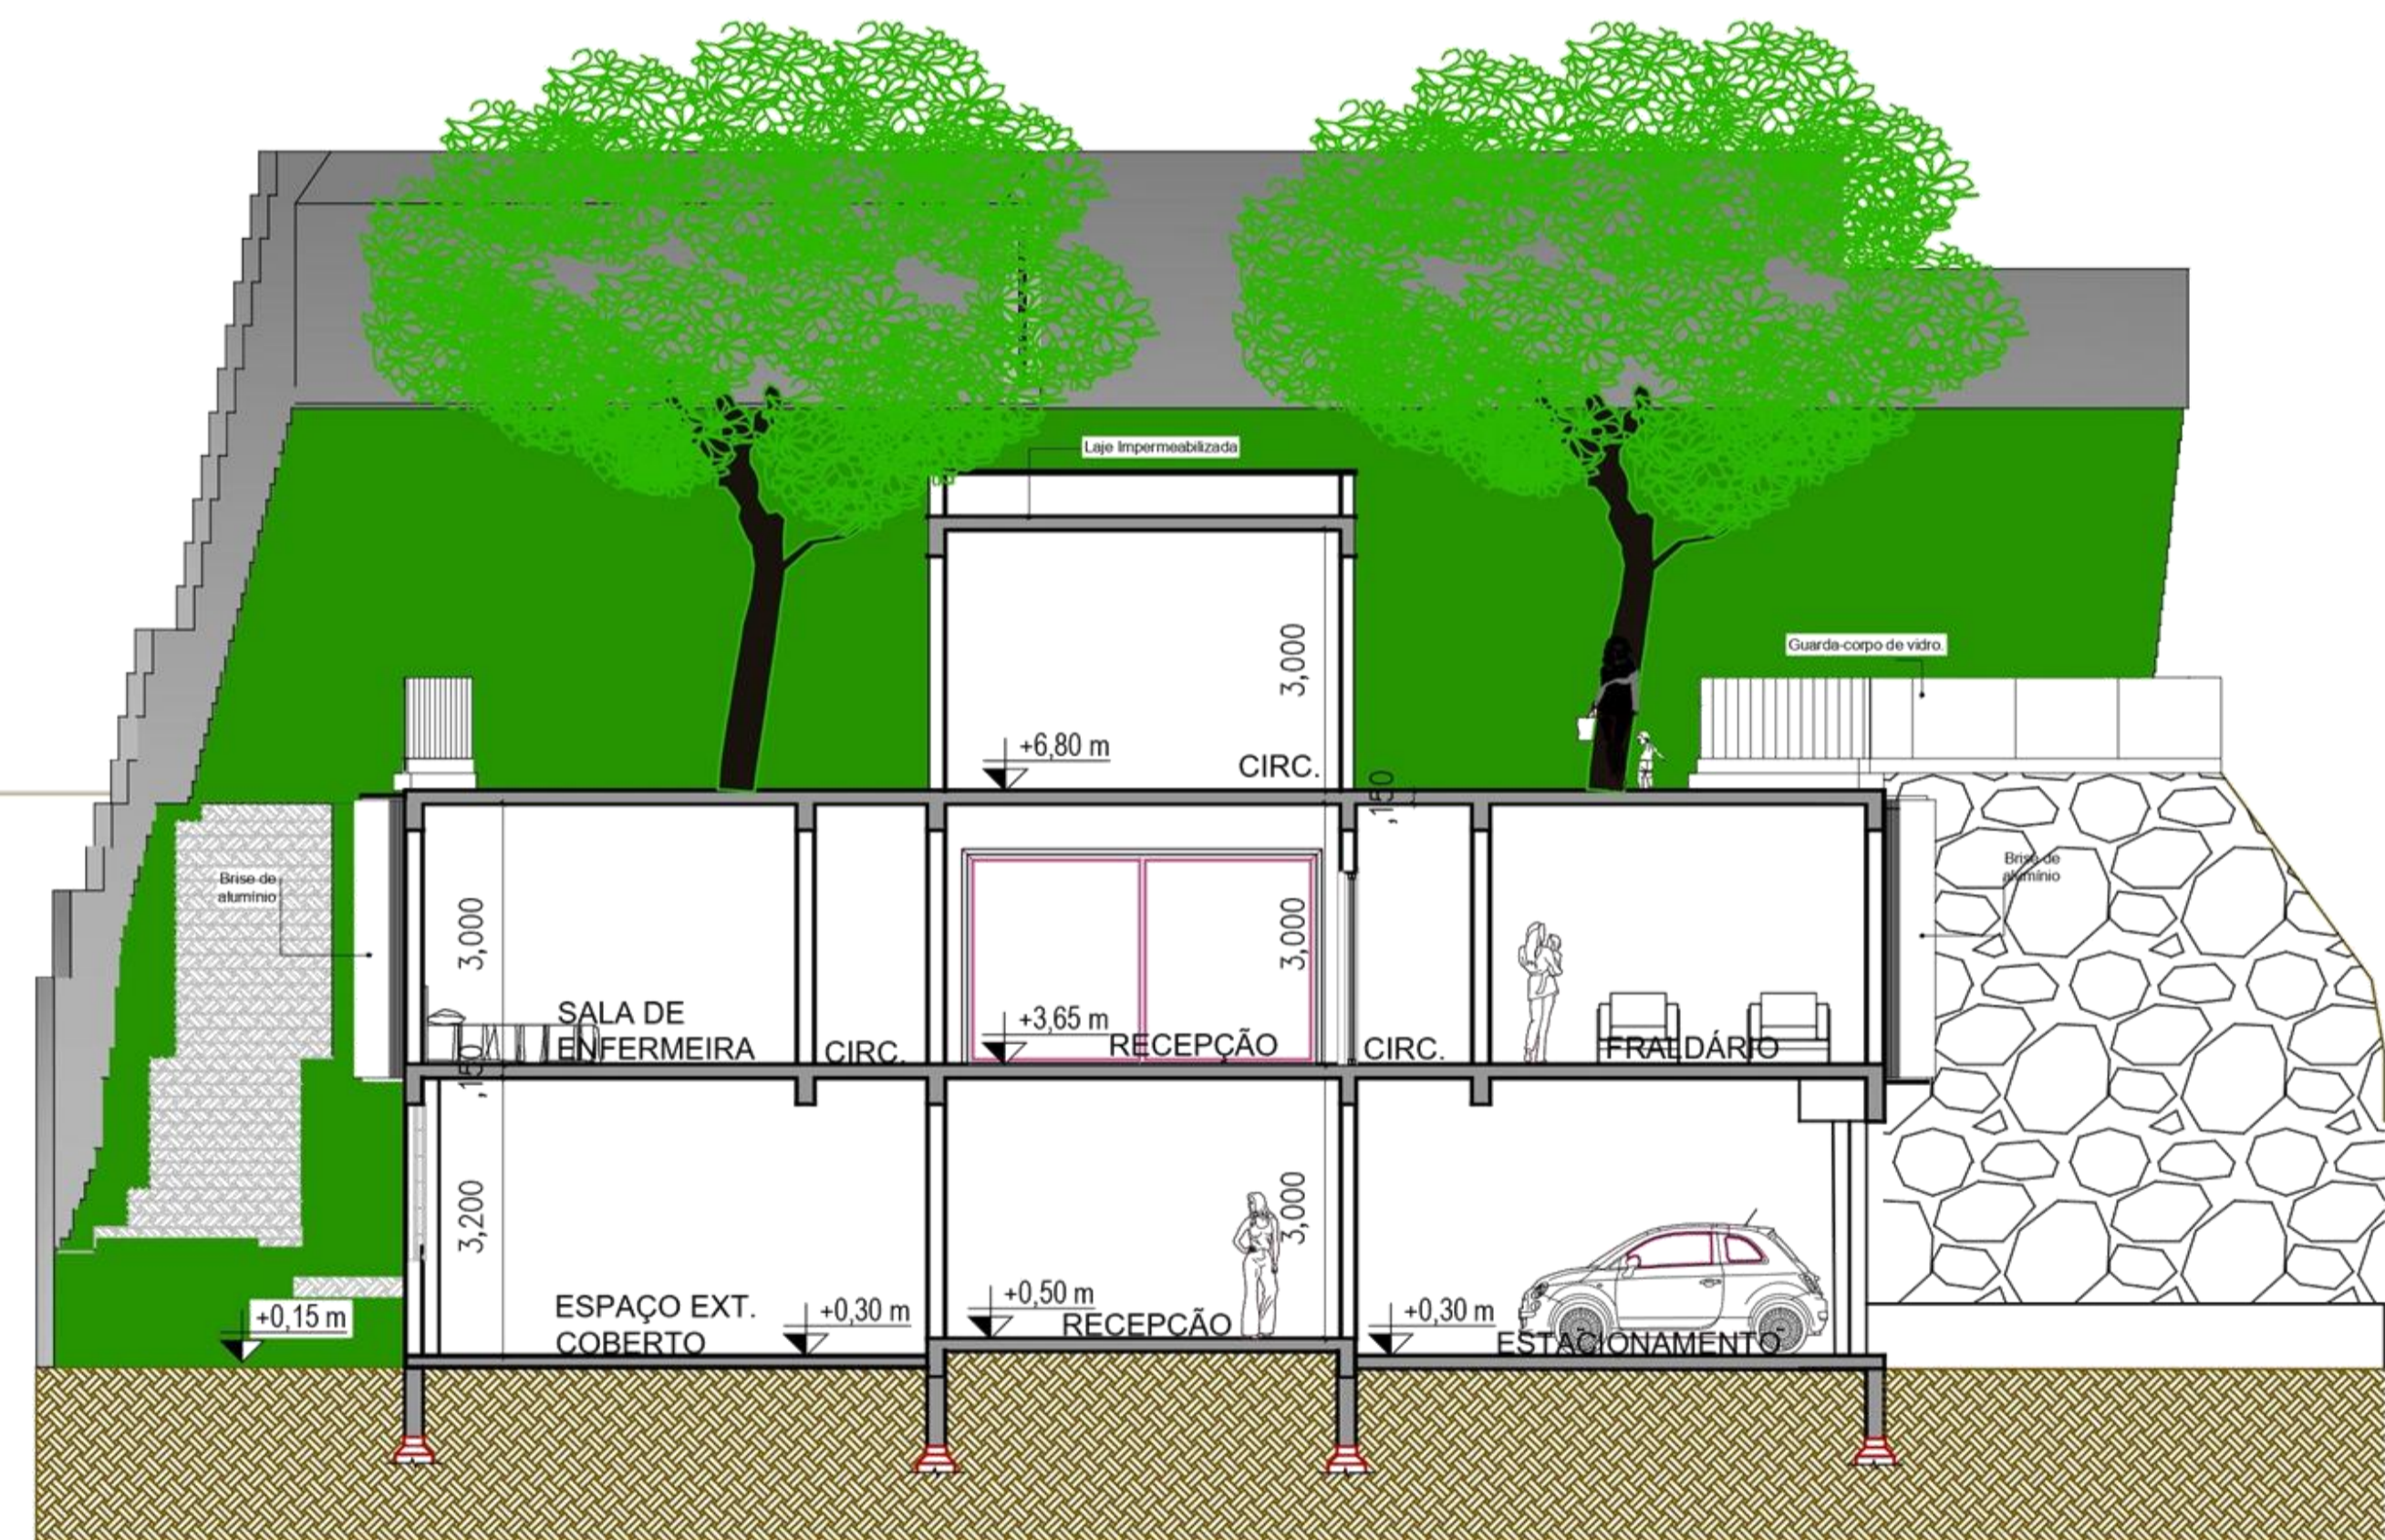

Corte BB'  
Escala 1:125

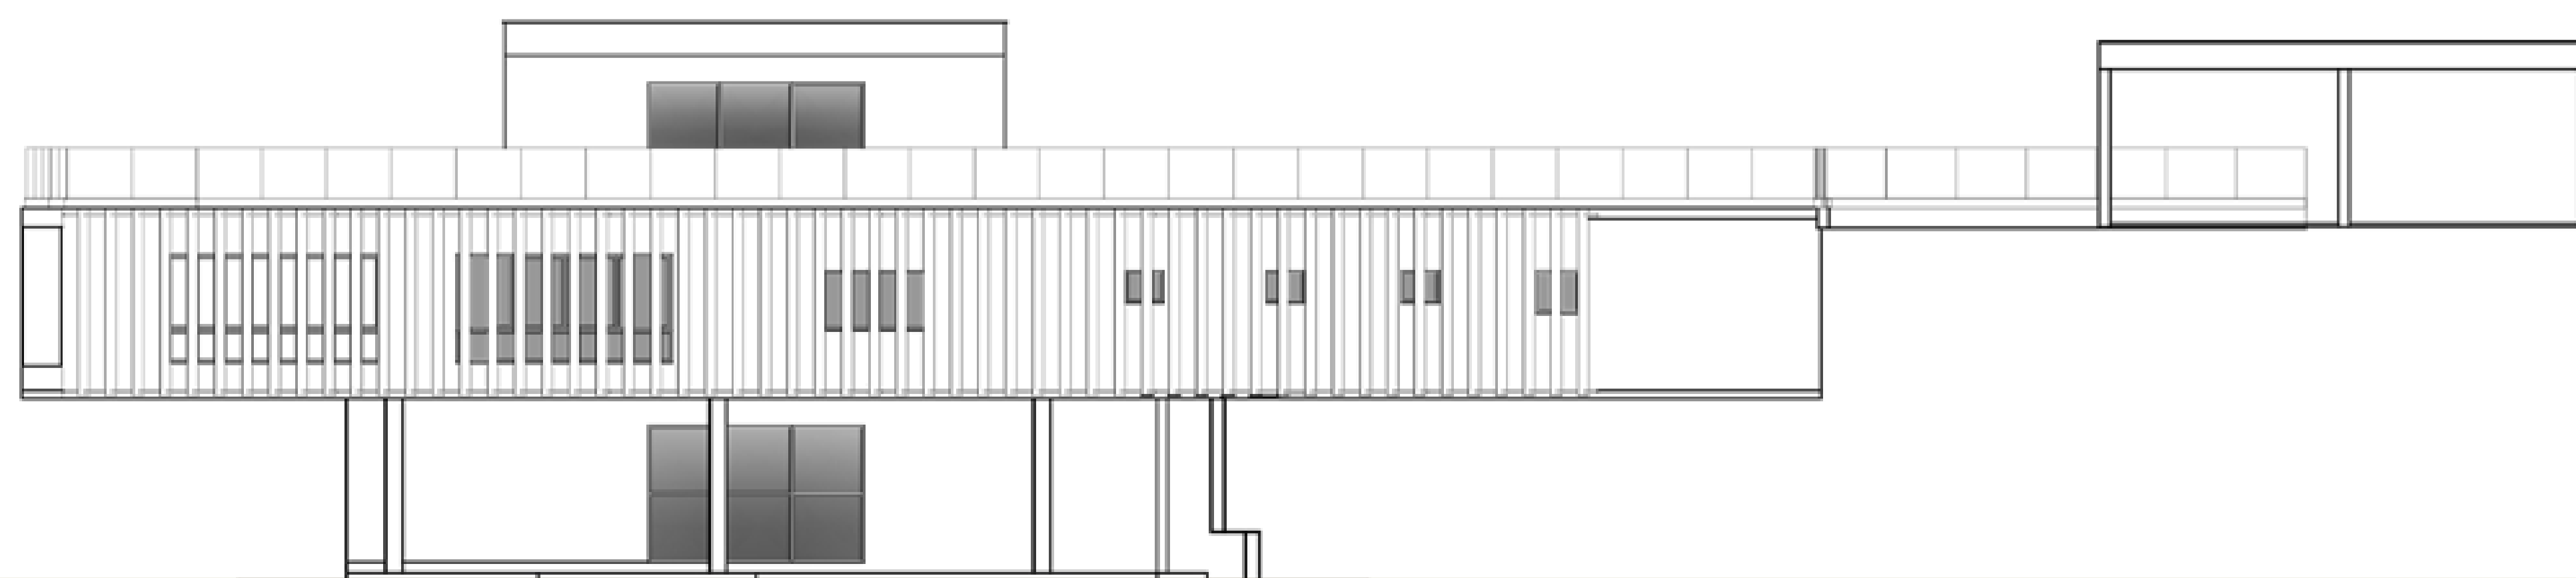

Fachada Noroeste  
Escala 1:125

PRÊMIO IAB RS – turmas 2023

4/4

INSTITUTO DE ARQUITETOS DO BRASIL – DEPARTAMENTO DO RIO GRANDE DO SUL