



SEGUNDO PAVIMENTO

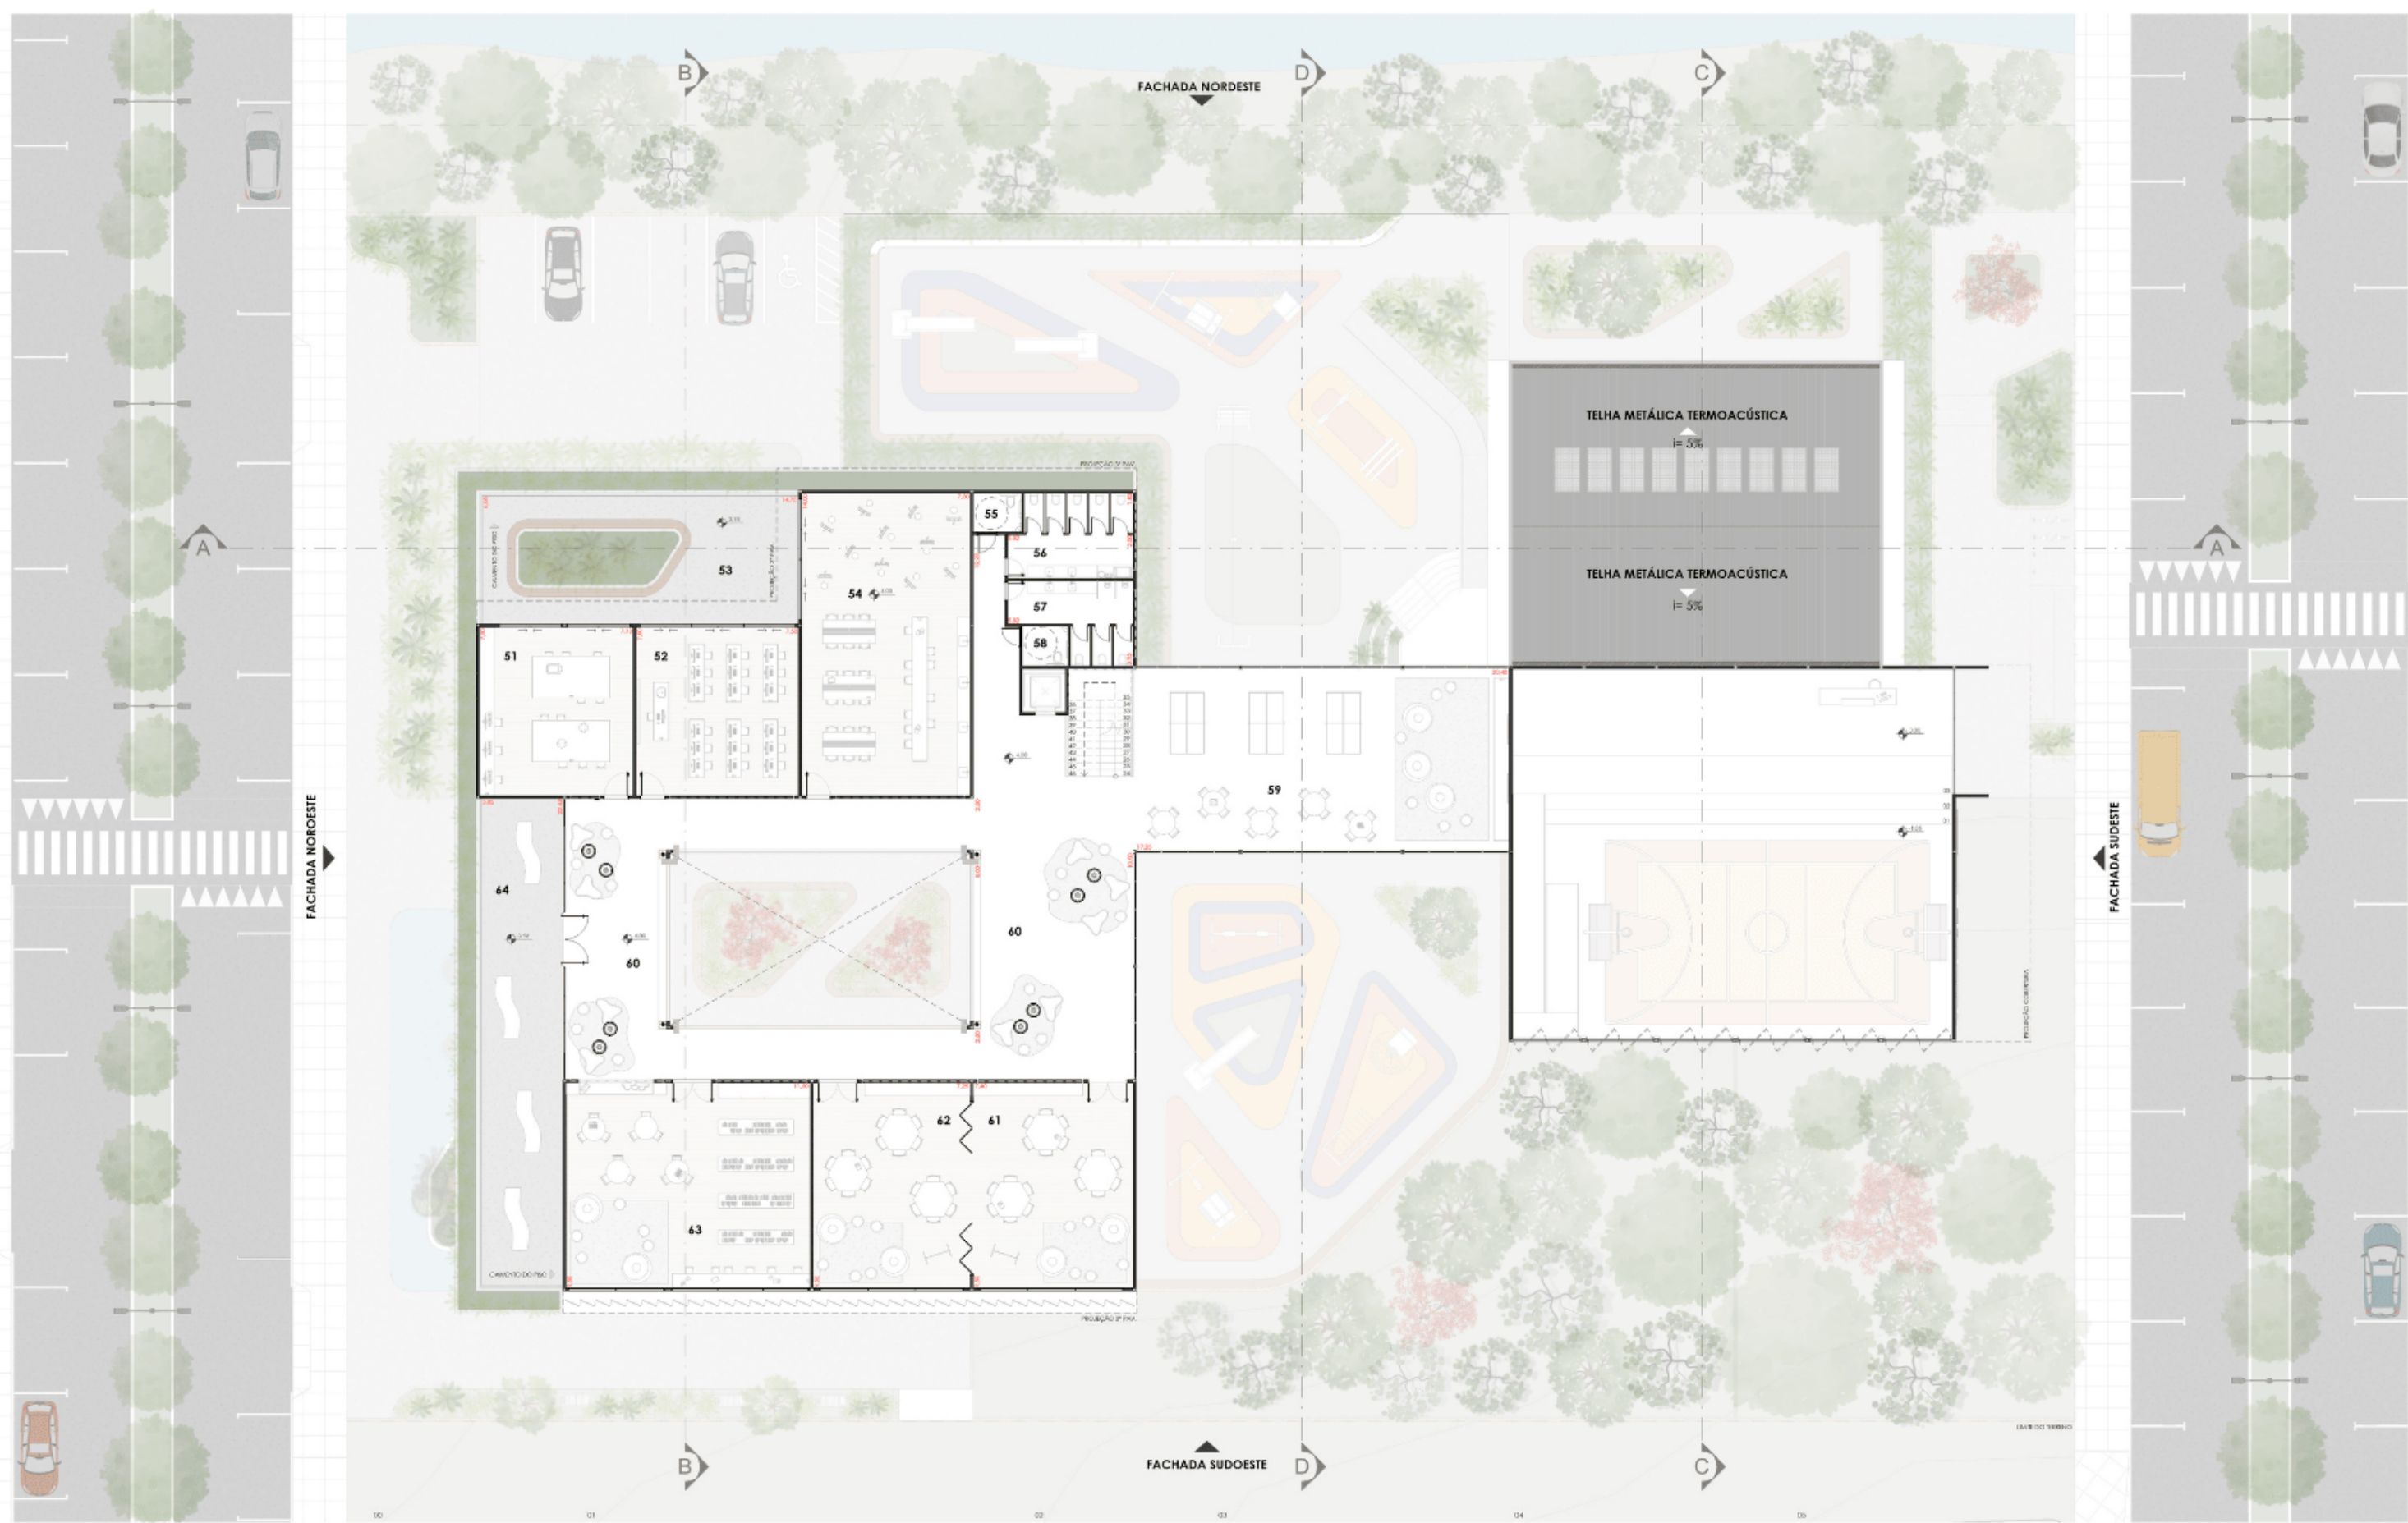

TERCEIRO PAVIMENTO



FACHADAS

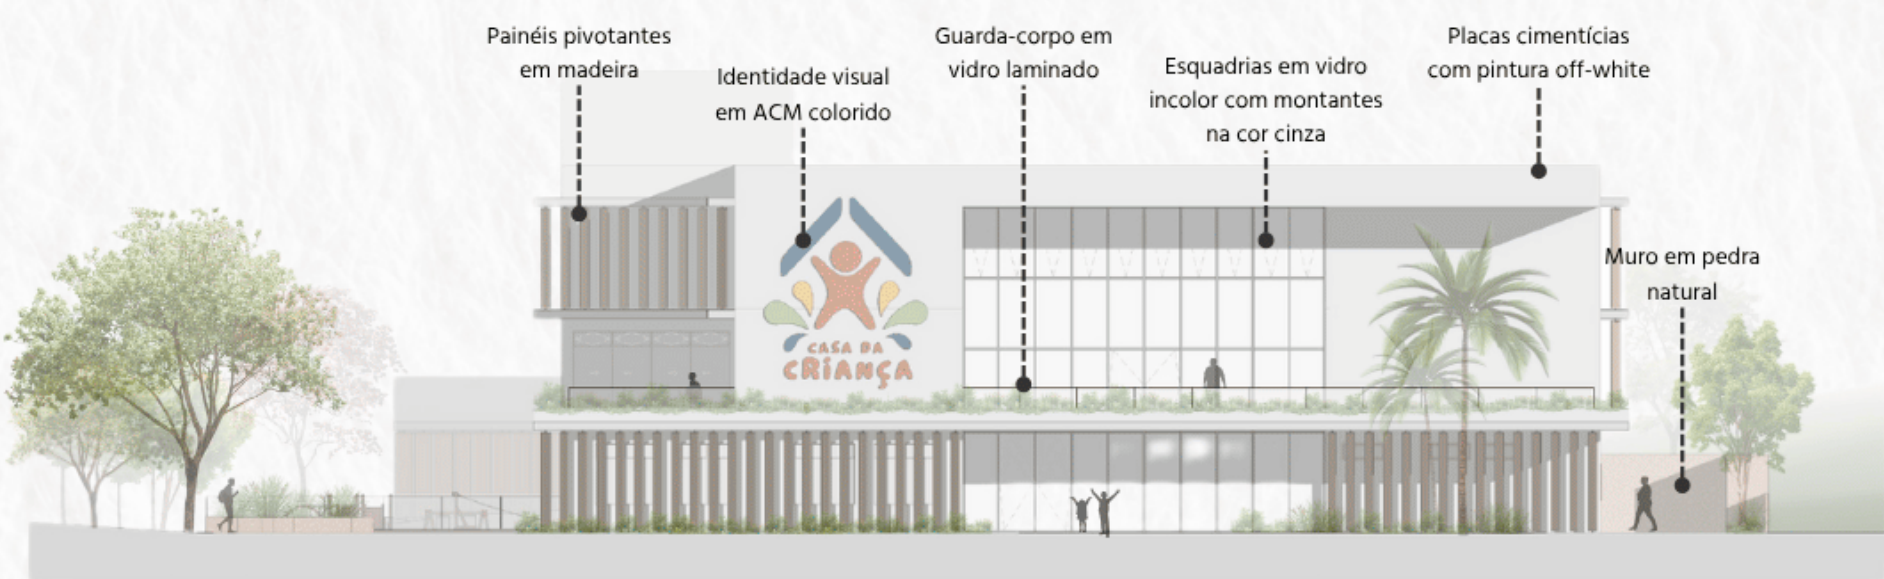

FACHADA NOROESTE
Escala 1:200



FACHADA SUDESTE
Escala 1:200



FACHADA SUDOESTE
Escala 1:200



FACHADA NOROESTE
Escala 1:200

