



PLANTA BAIXA - TÉRREO

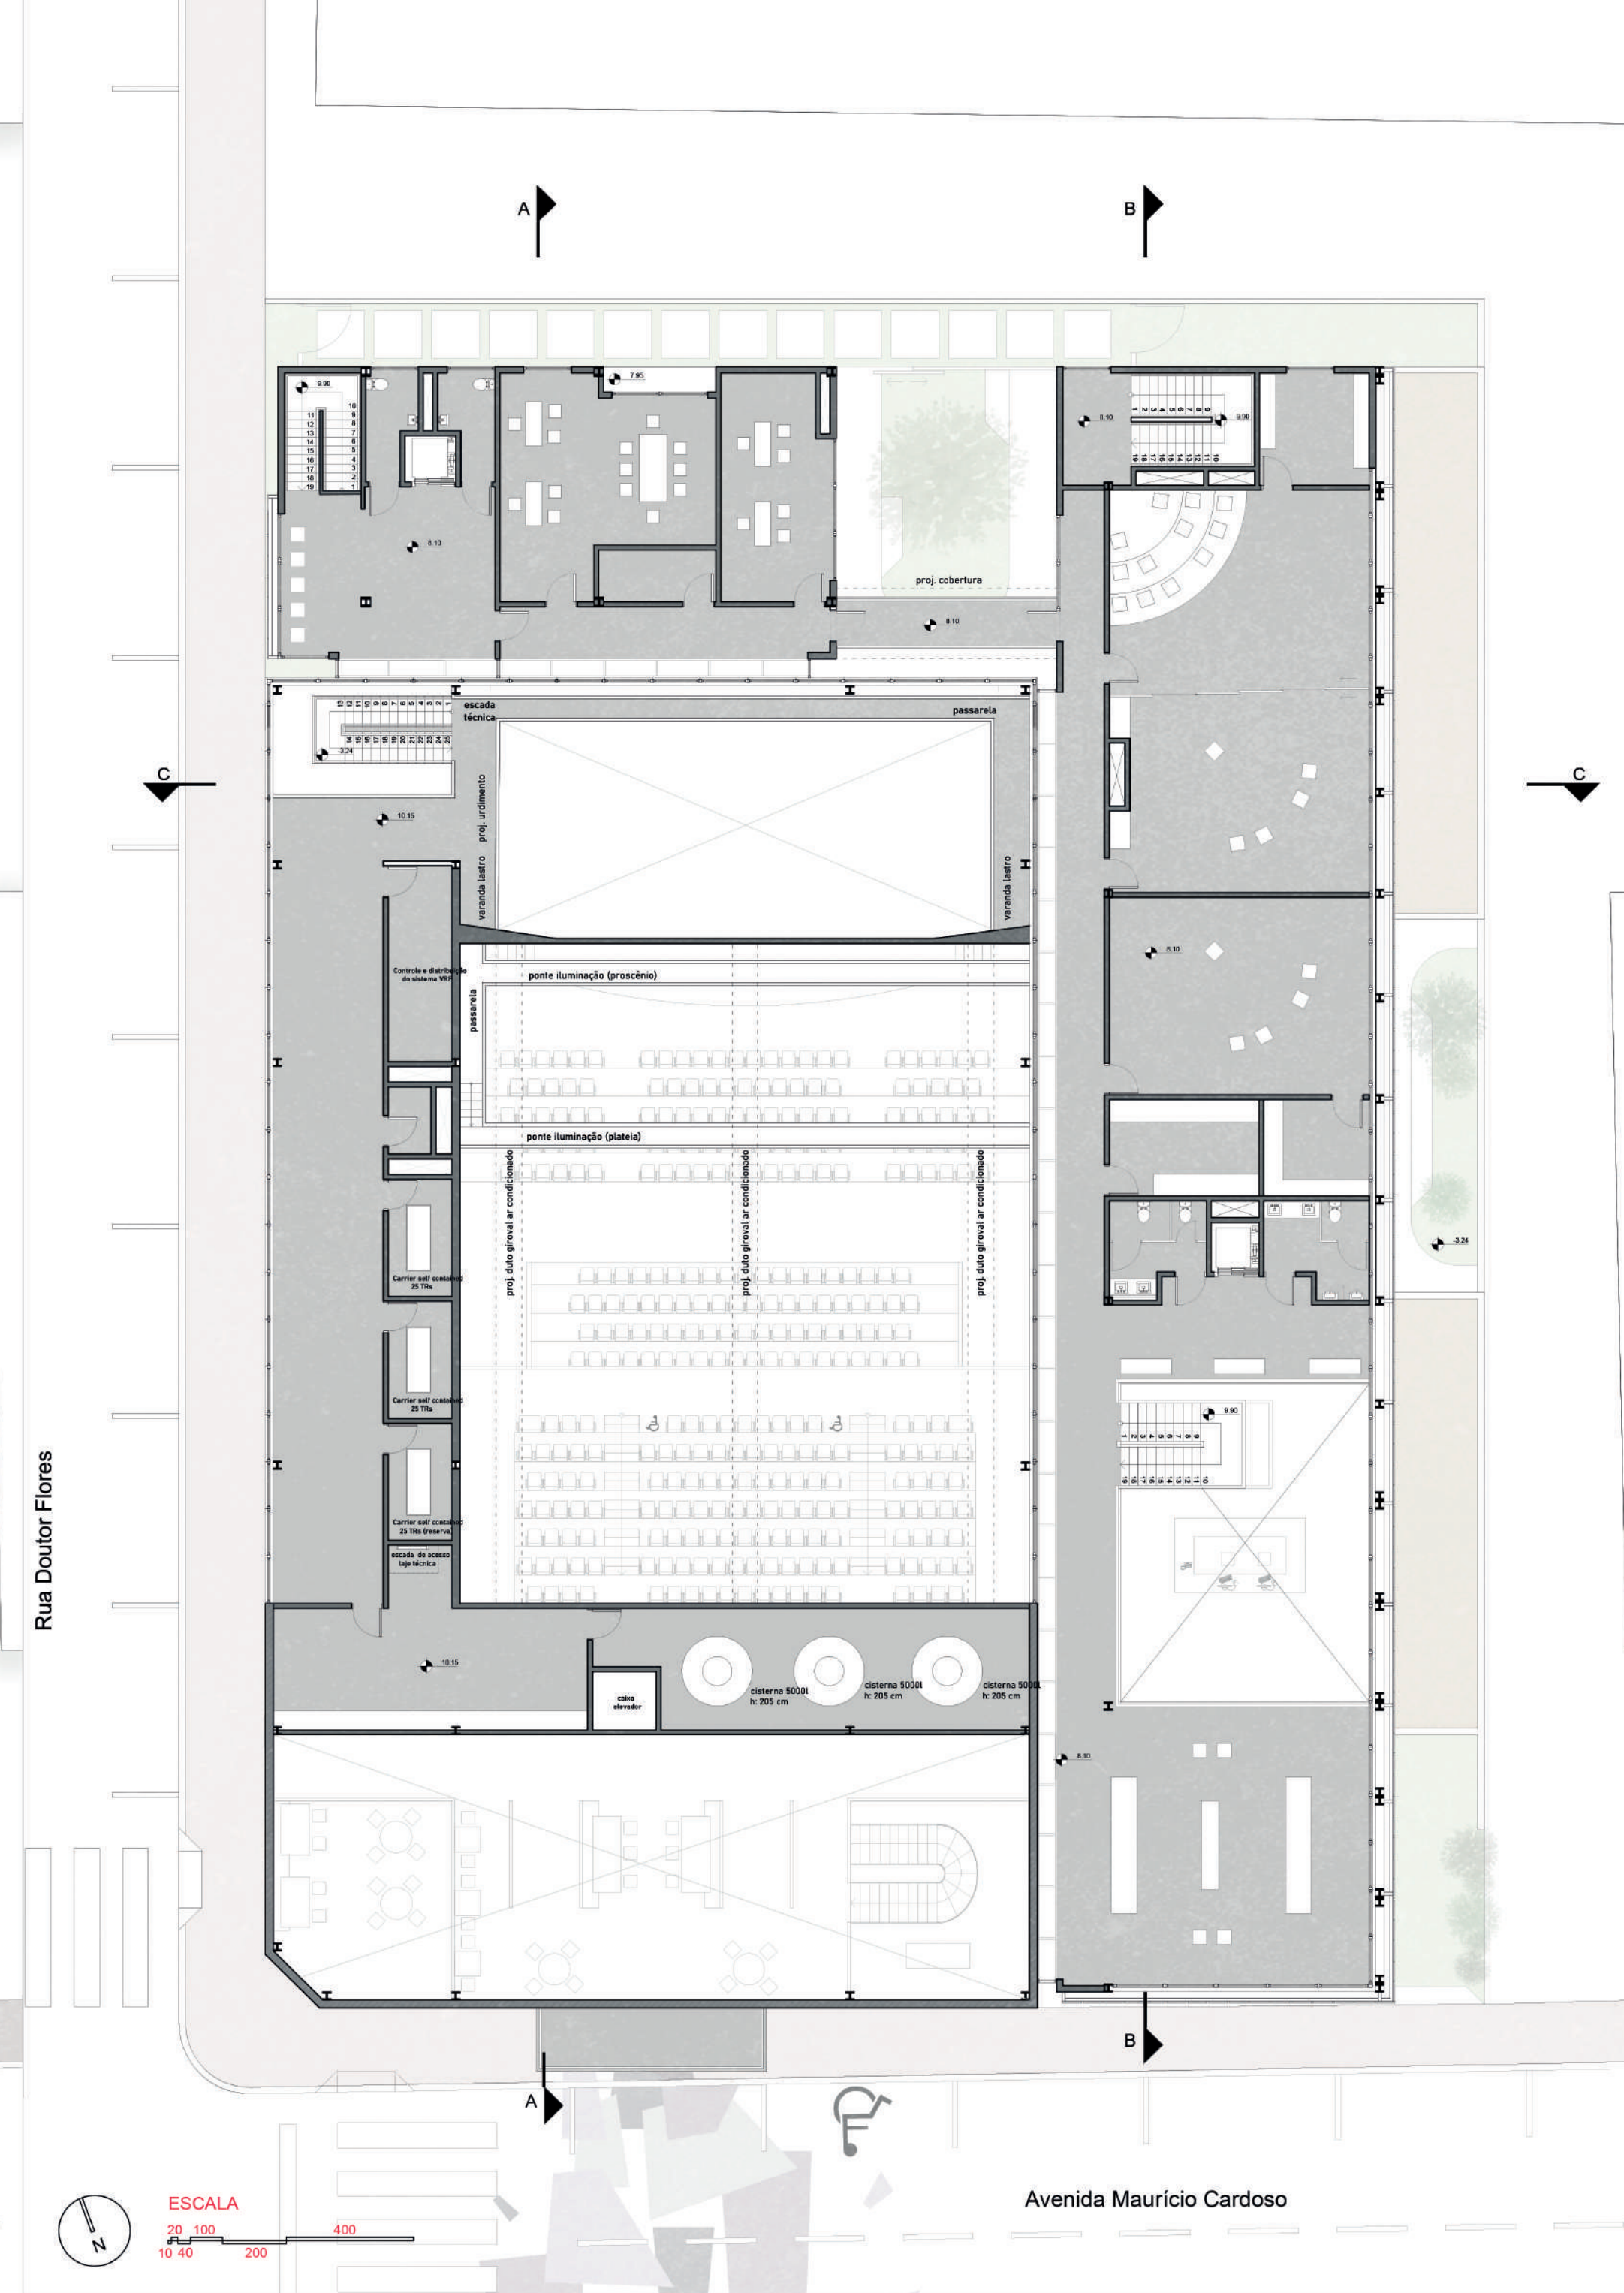

PLANTA BAIXA - 2 PAVIMENTO

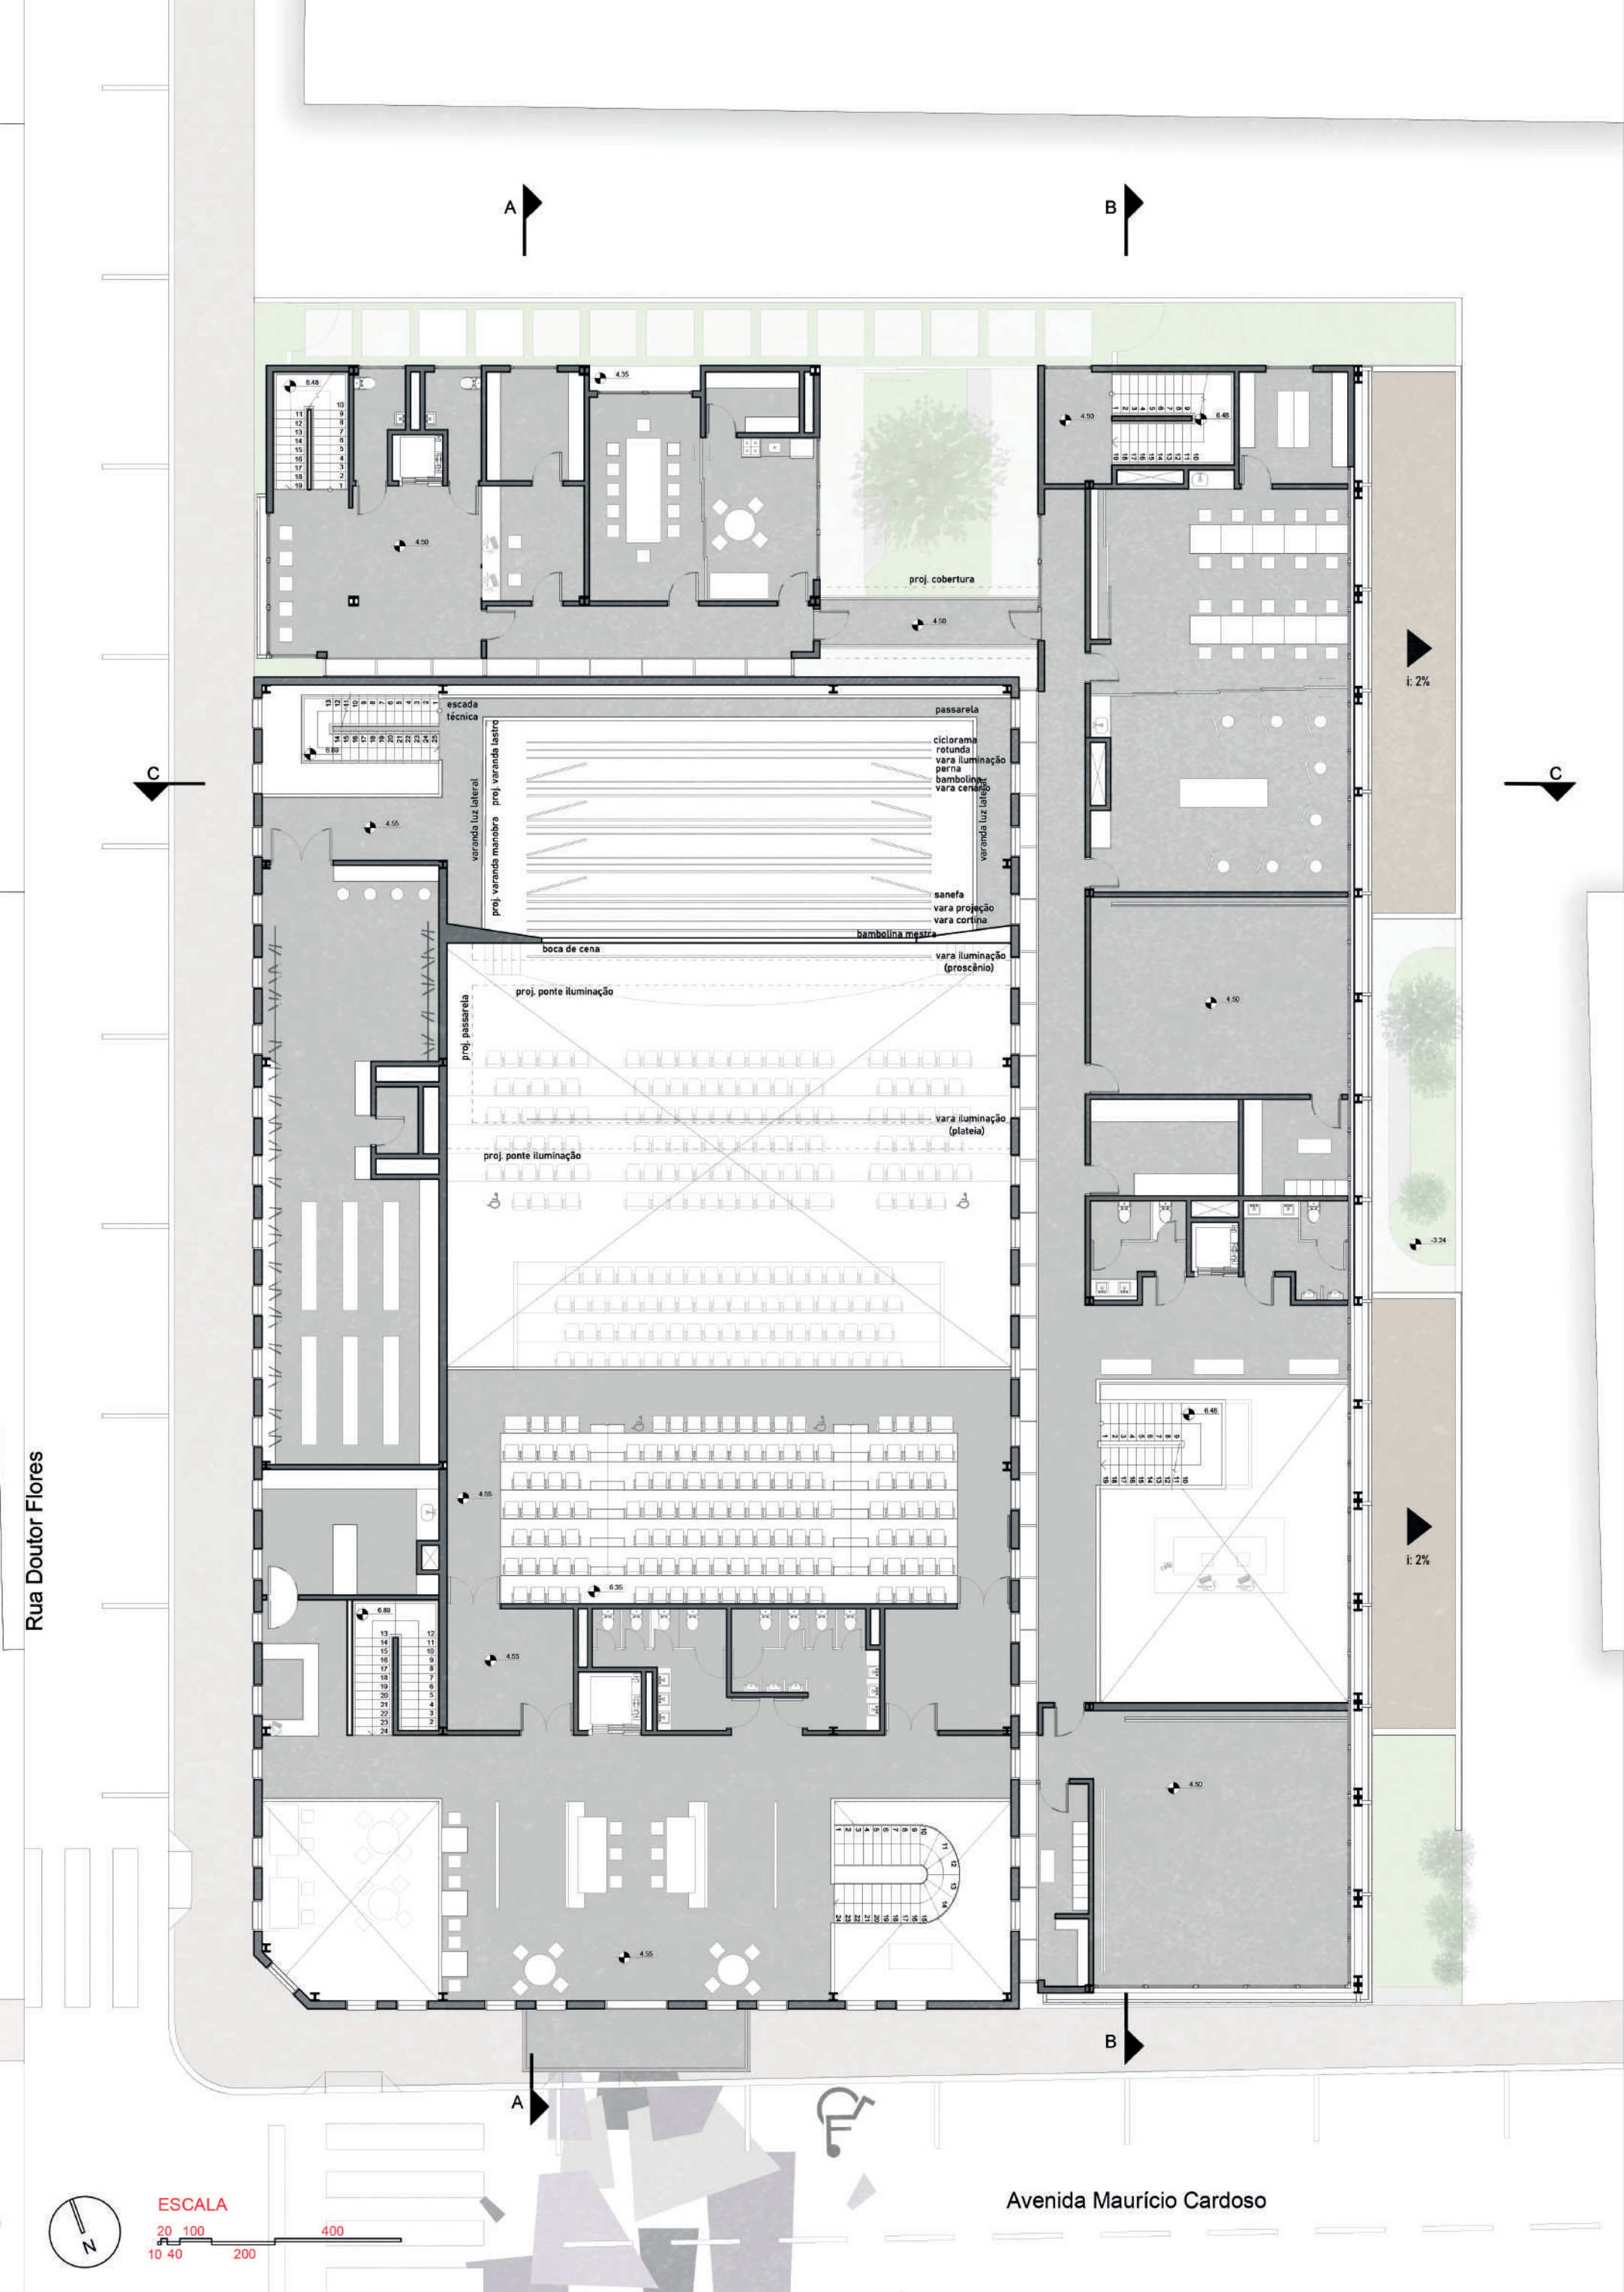

PLANTA BAIXA - 3 PAVIMENTO



FACHADA FRONTAL



FACHADA LATERAL



PRÊMIO IAB RS - turmas 2022
JOSÉ ALBANO VOLKMER

3/4