




CORTE AA



CORTE BB

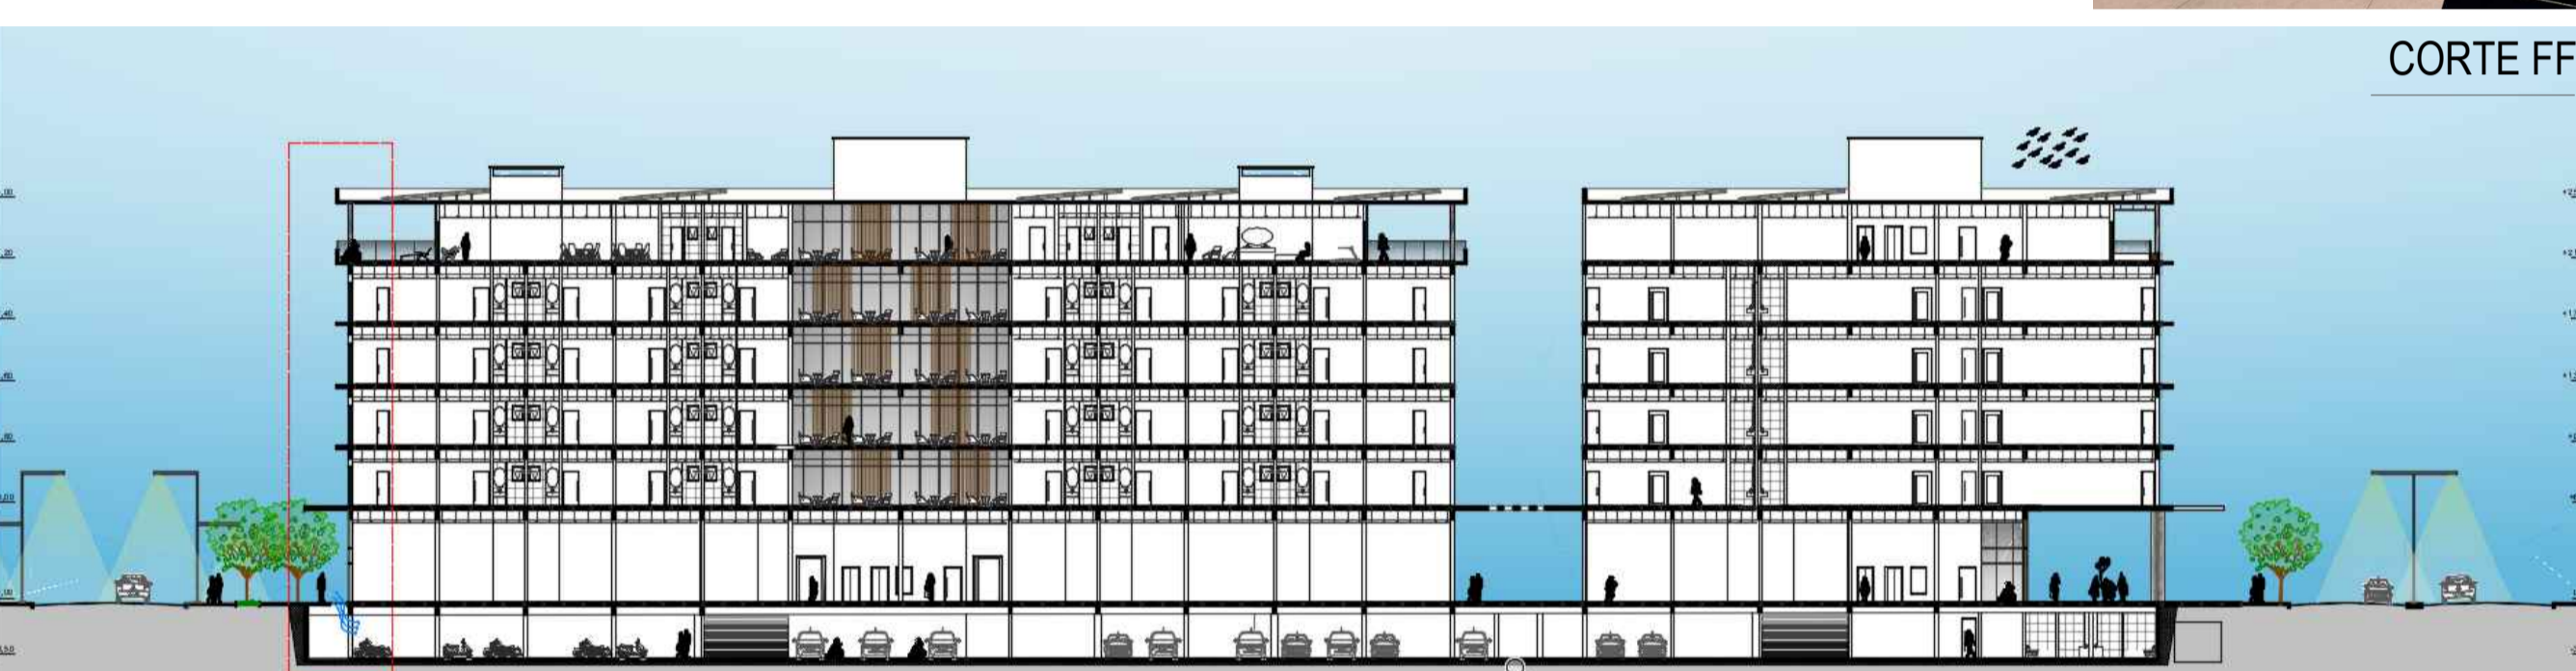

CORTE FF




FACHADA LESTE



FACHADA SUL



FACHADA NORTE




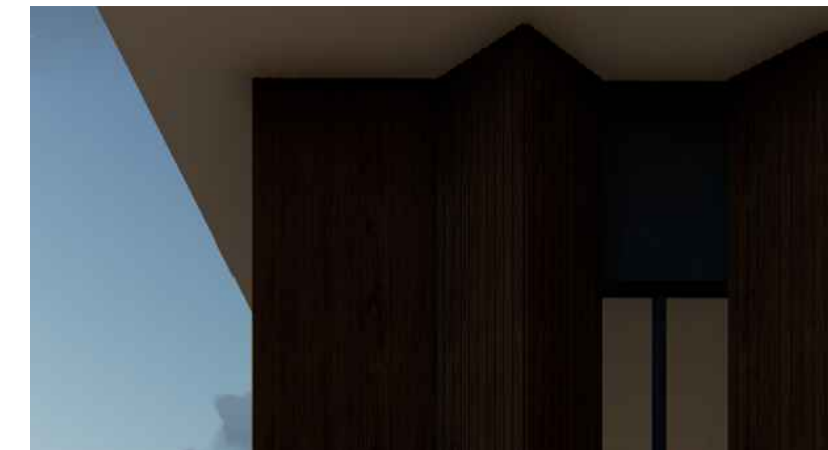


APARTAMENTO - LOFT 01

APARTAMENTO - LOFT 02



SALA COMERCIAL ANDARES

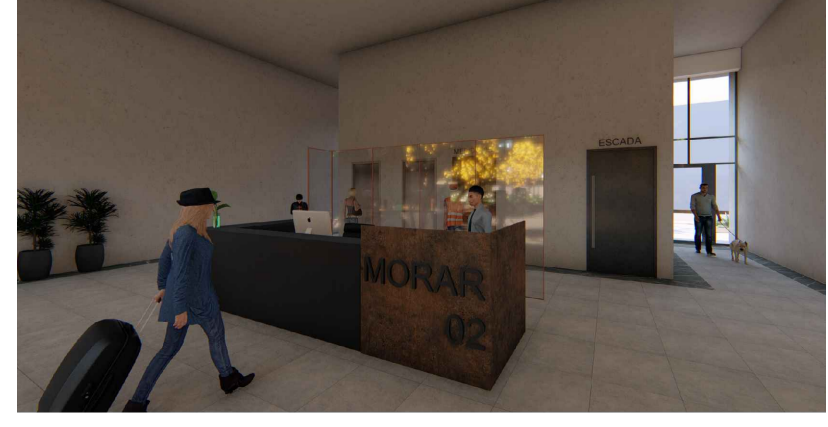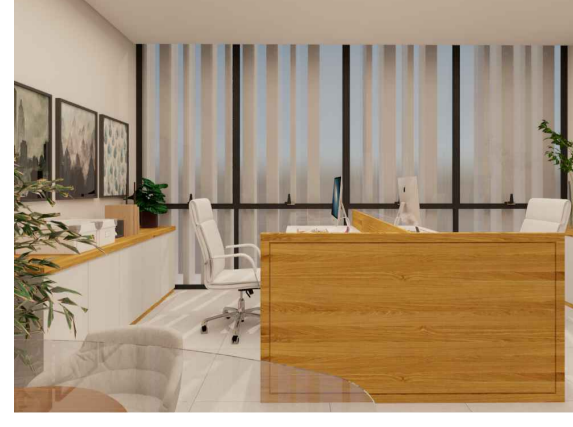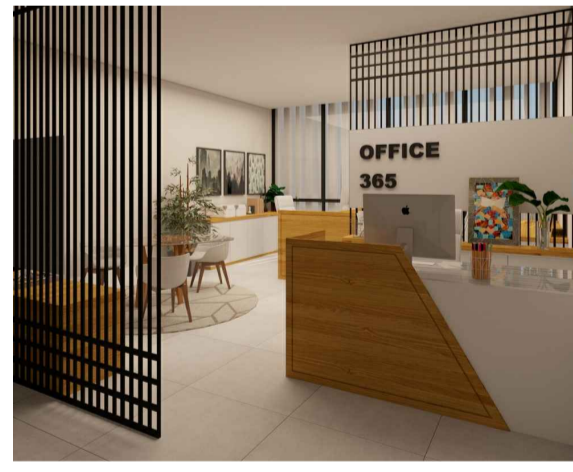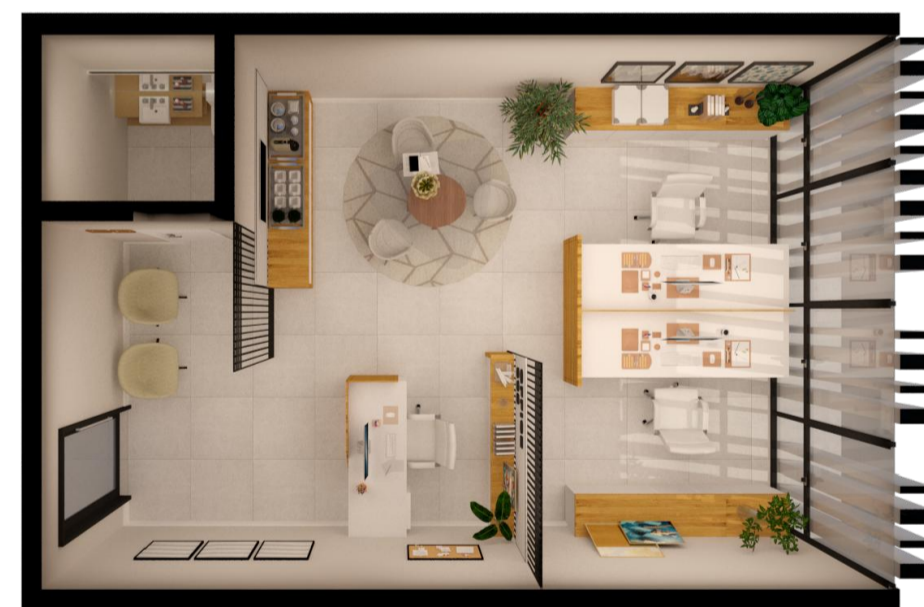

PRÊMIO IAB RS 2020
JOSÉ ALBANO VOLKMER

3/4