



## CORTES

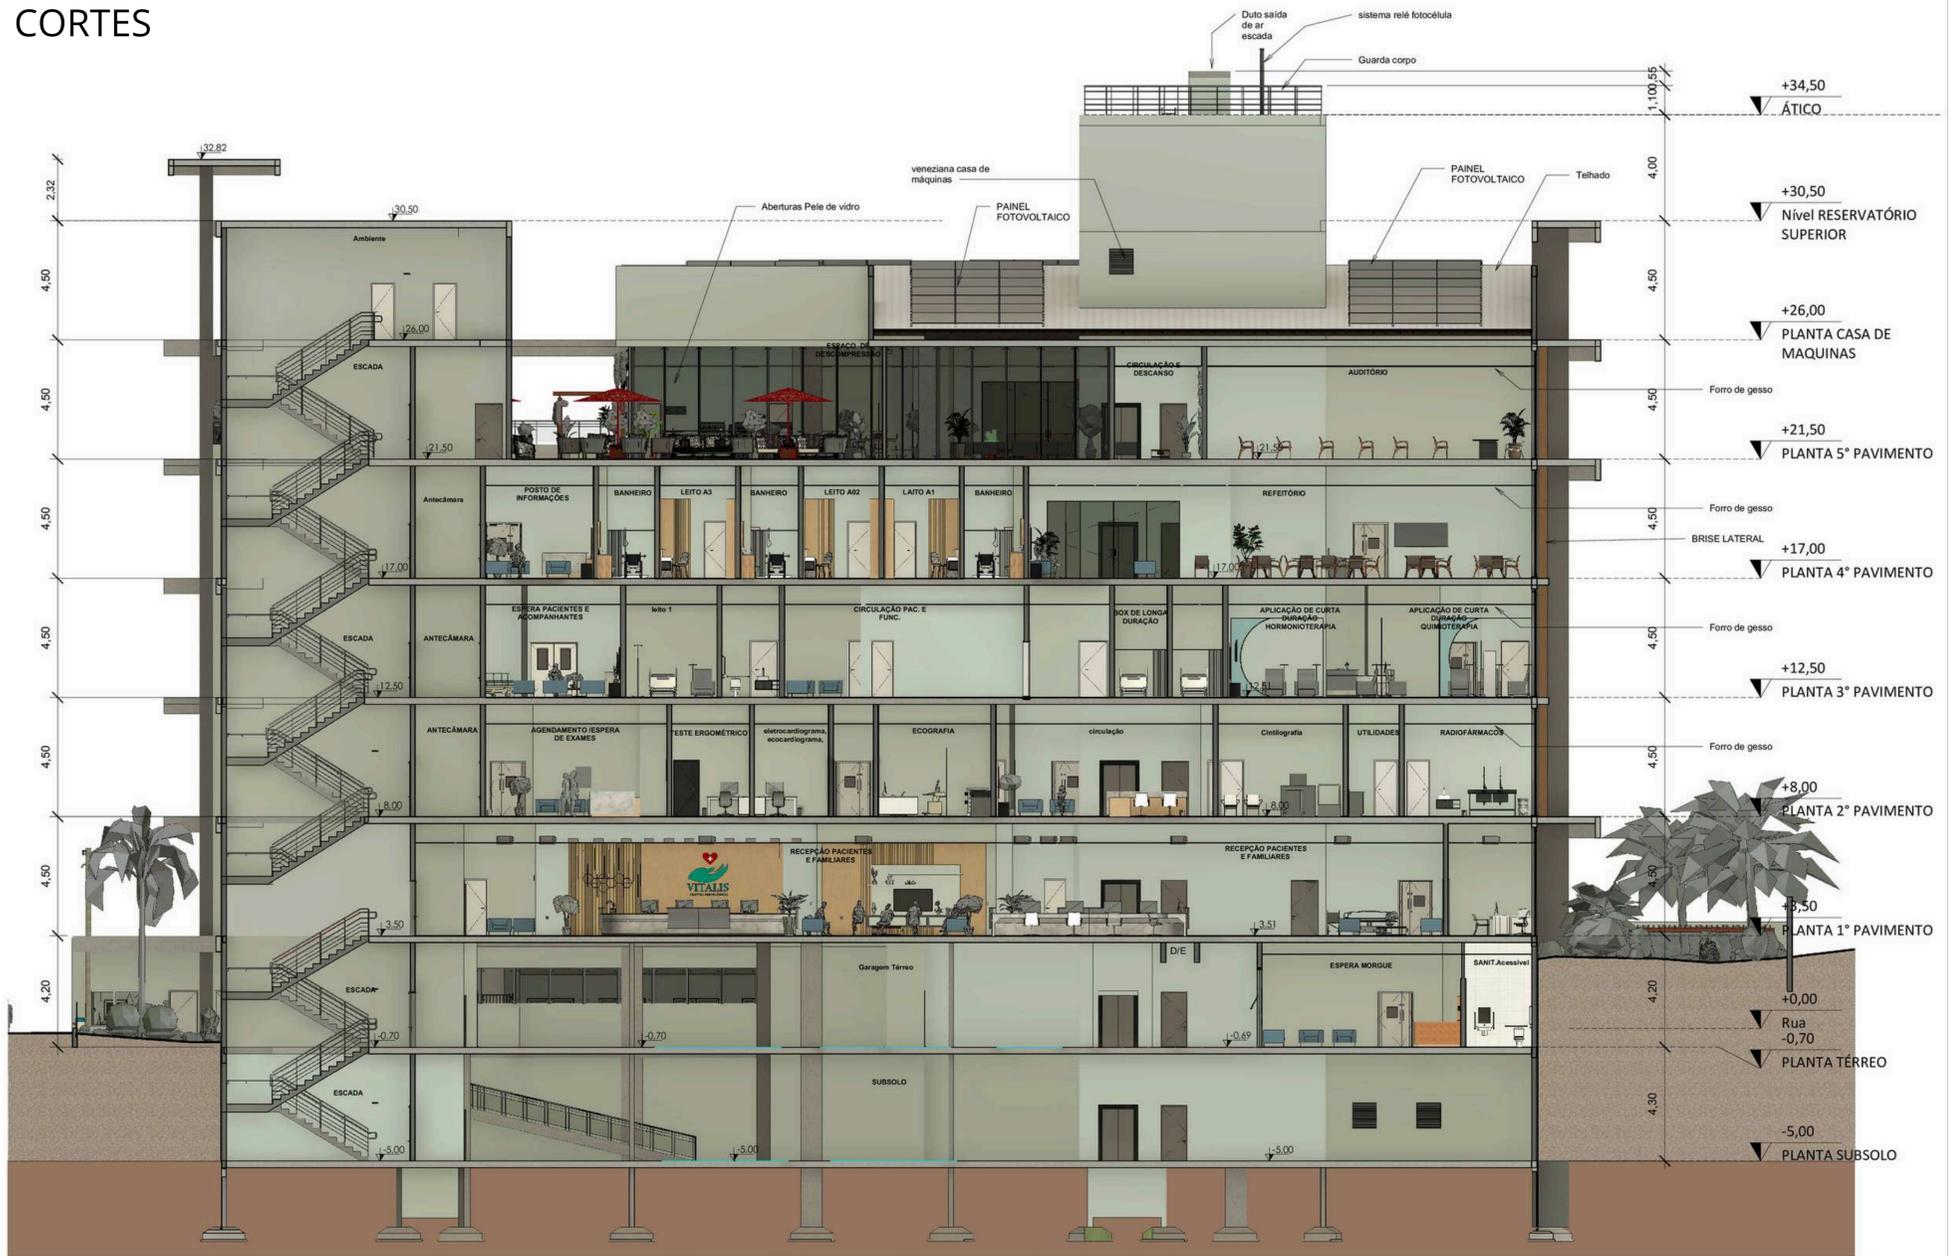

**A** CORTE AA  
1 : 125

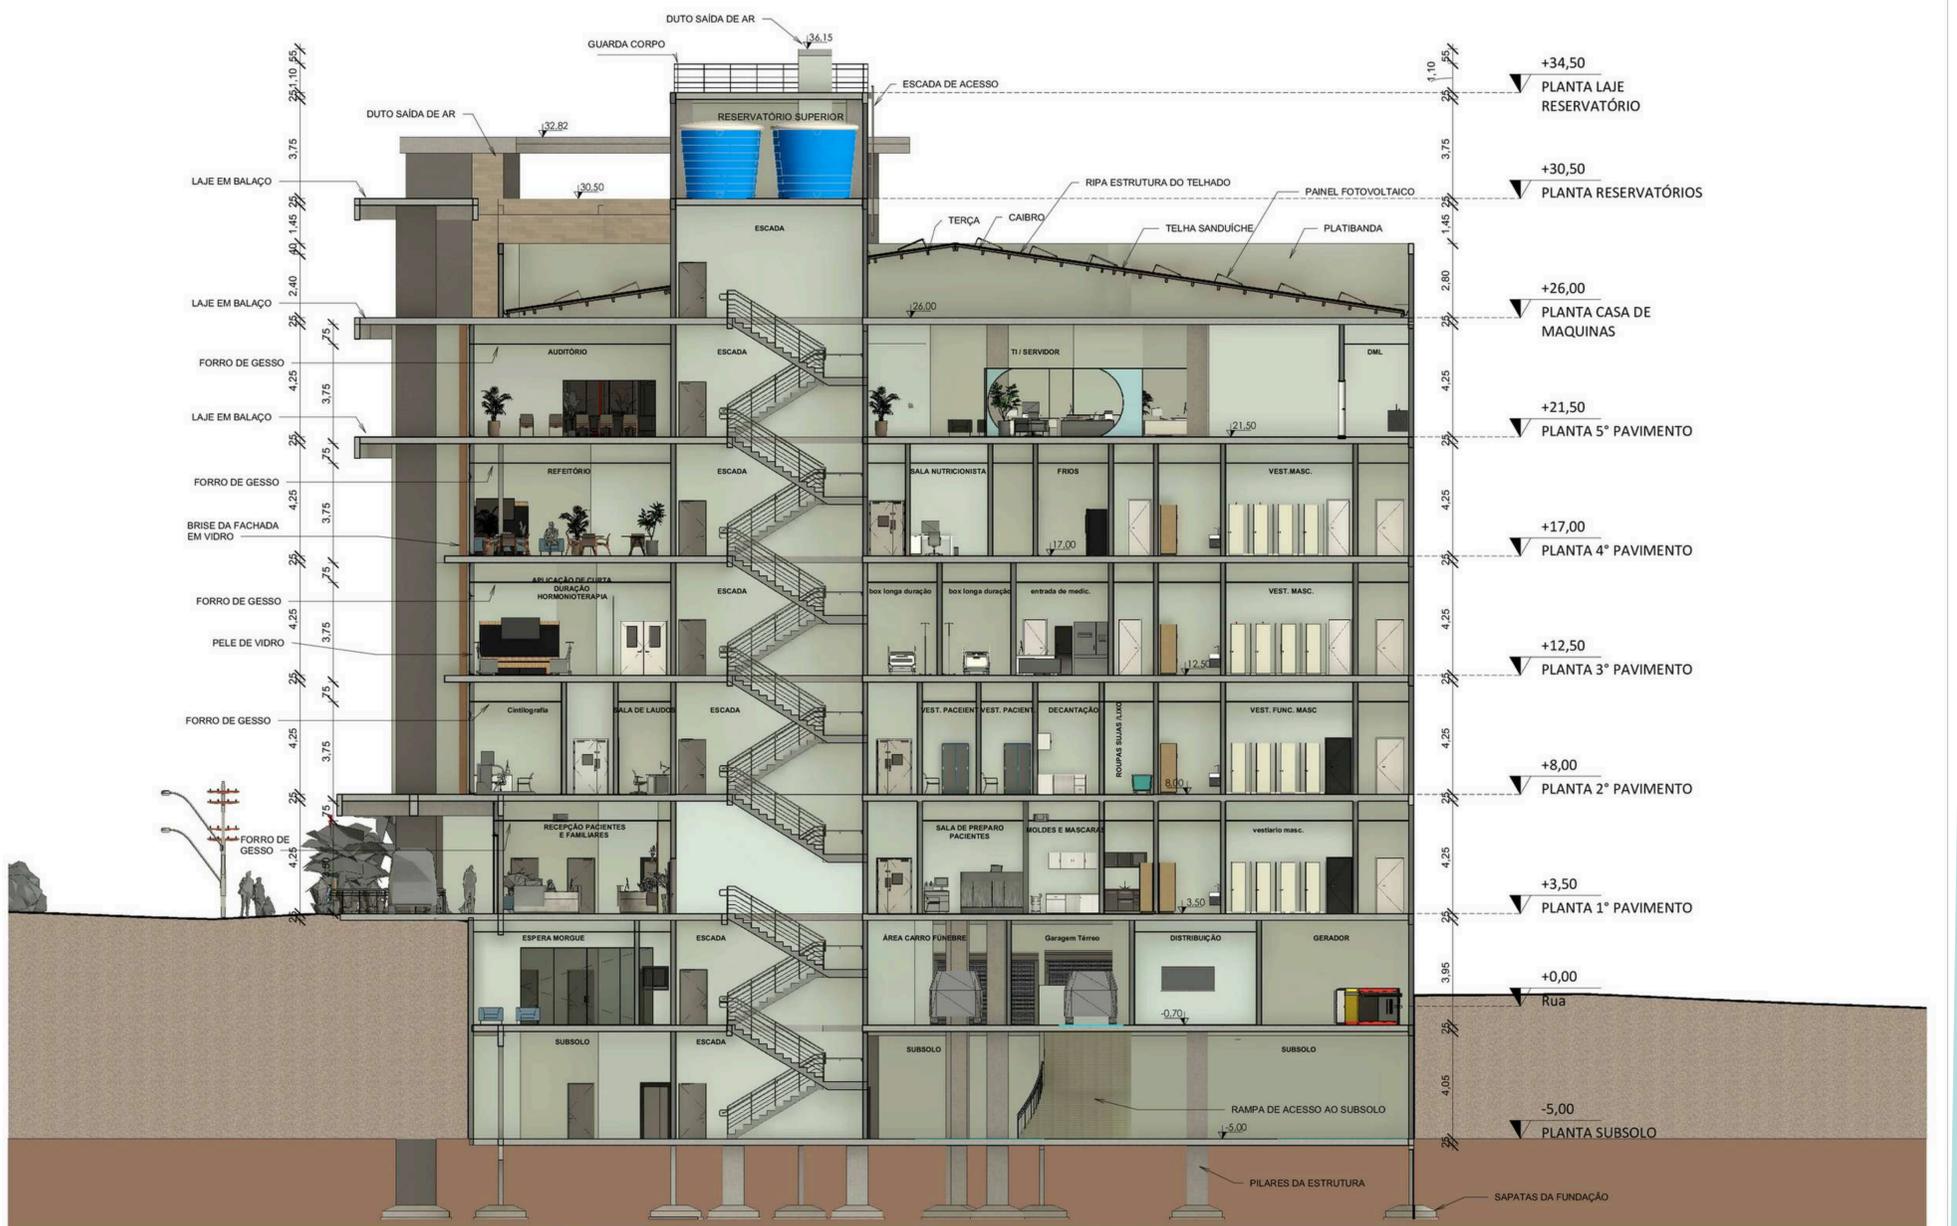

**B** CORTE BB  
1 : 125