

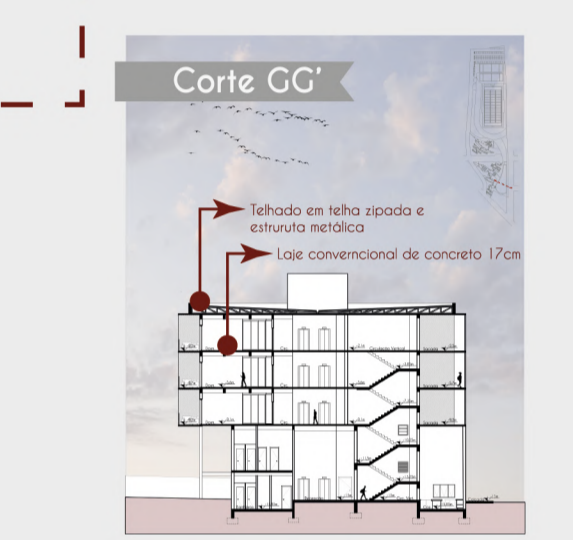
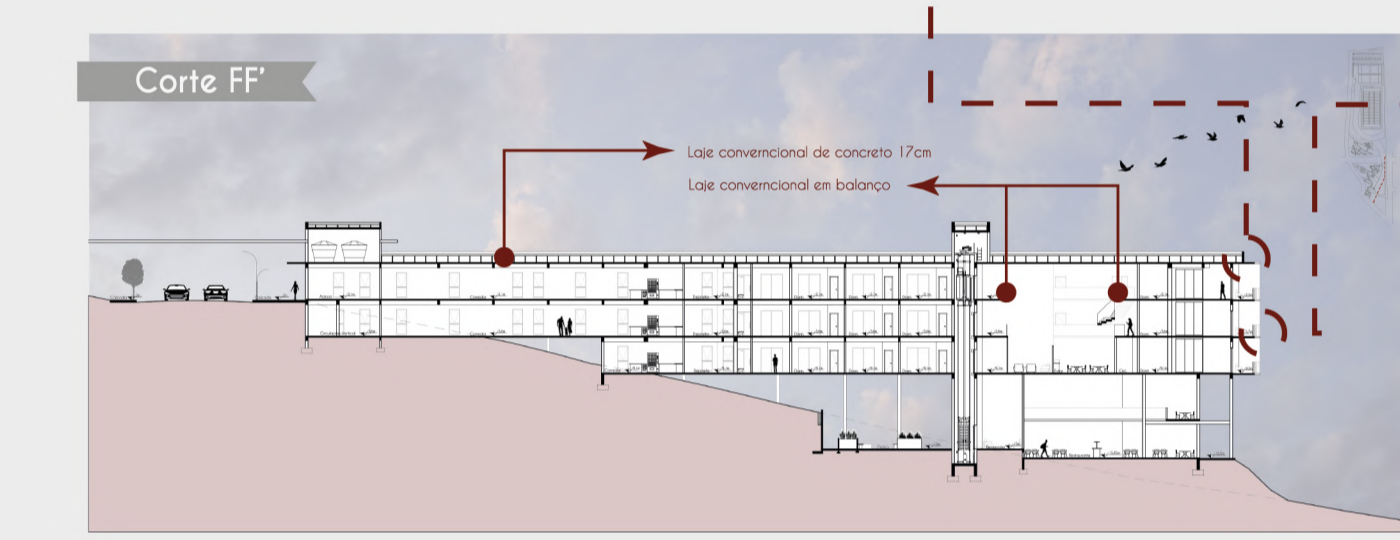
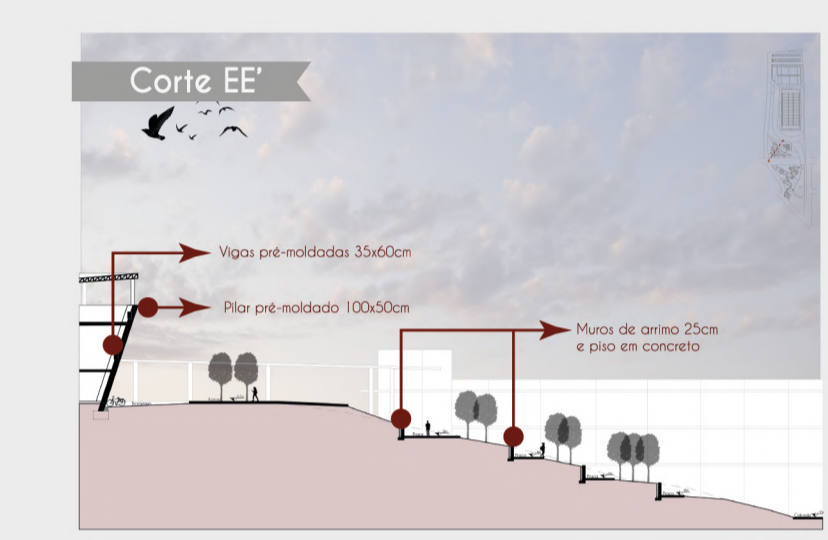
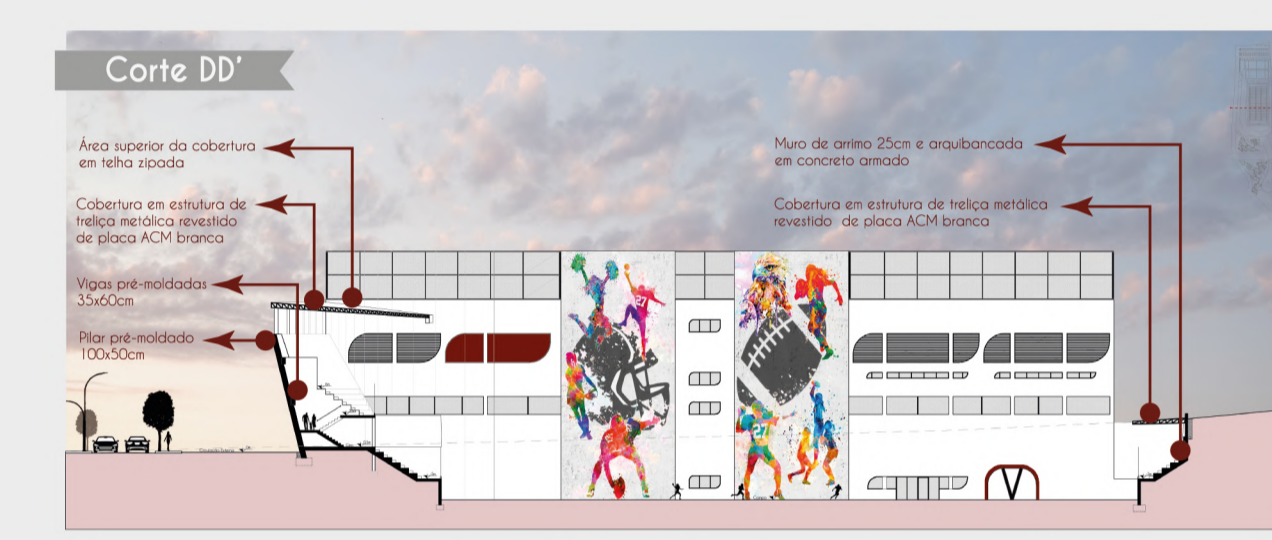
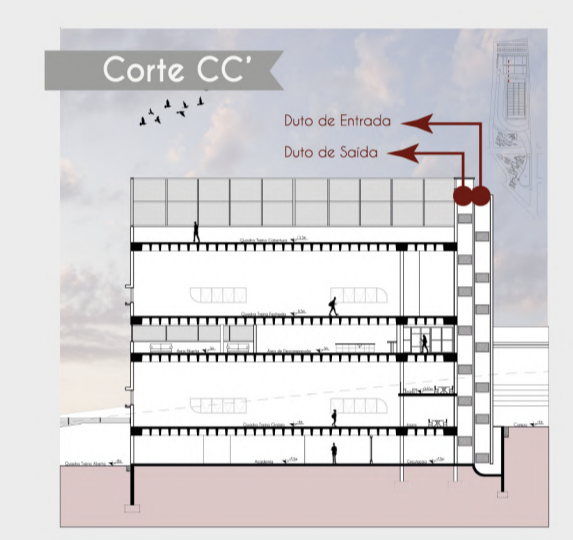
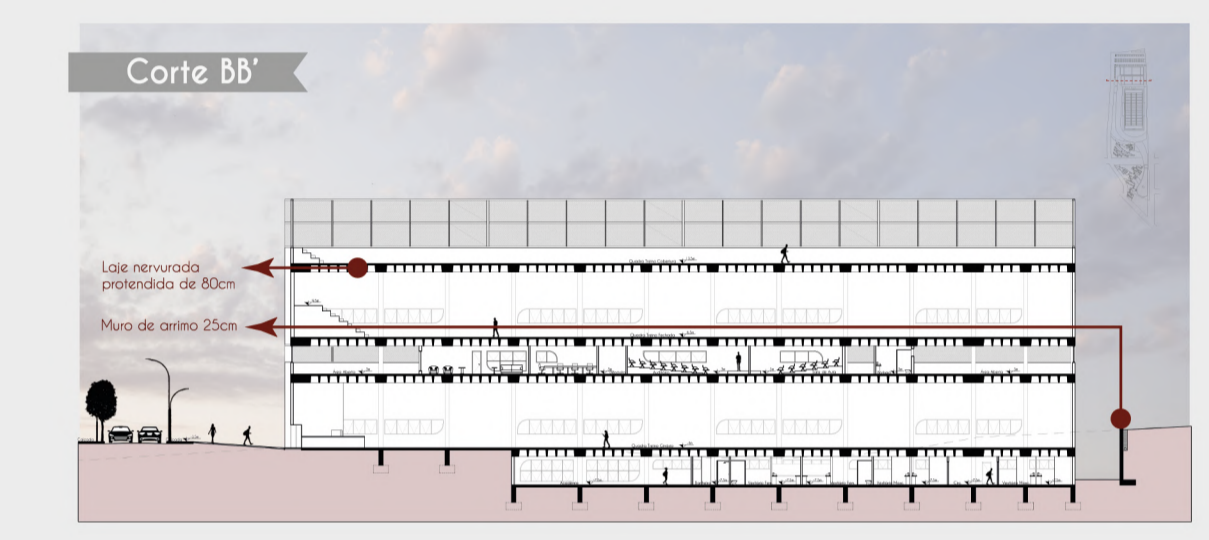
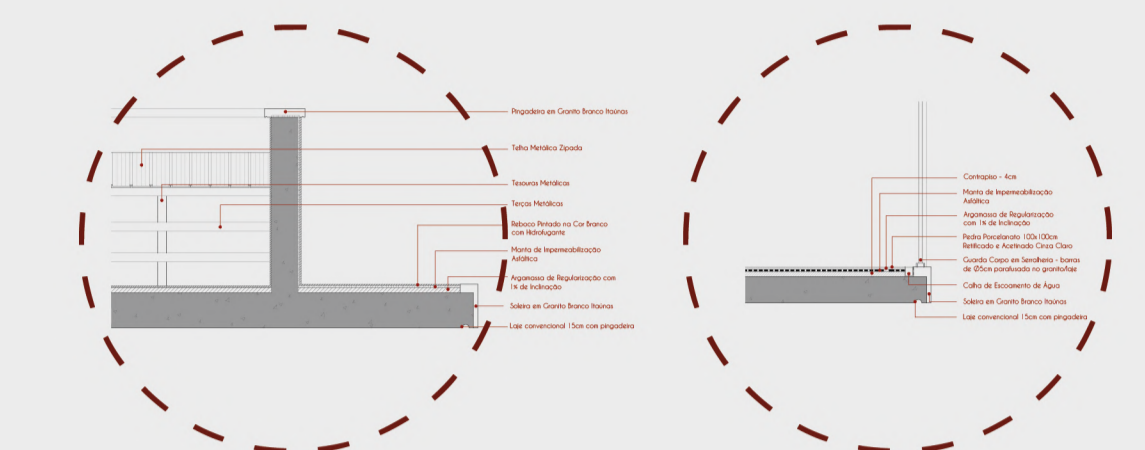


Cortes

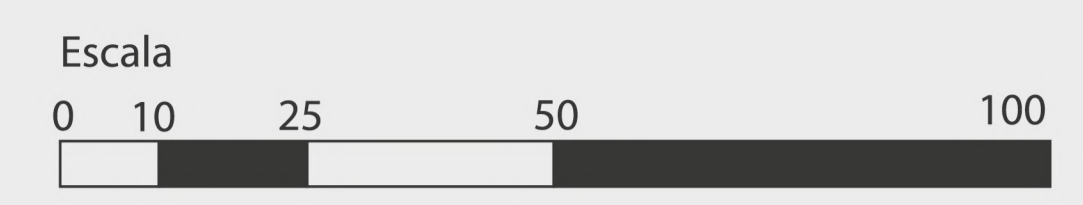

Fachadas

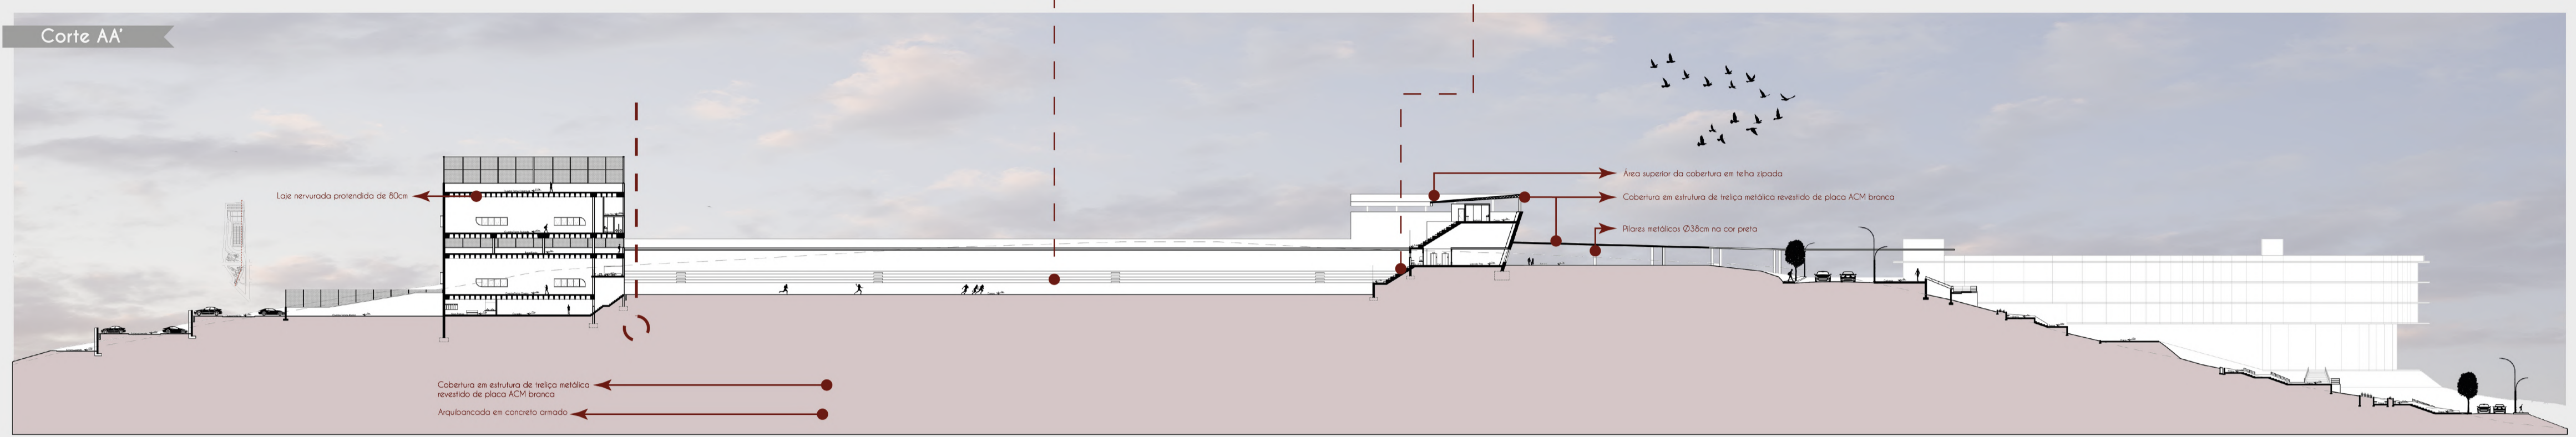